






SPAR CASTLE DONNINGTON
 DELVEN LANE CASTLE DONNINGTON DERRY D174 2LT

SCALE 1:100
 1MTR = 1CM

-  Proposed Alcohol Display Area
-  - LICENSIBLE AREA
-  - Fire Extingisher
-  - camera points

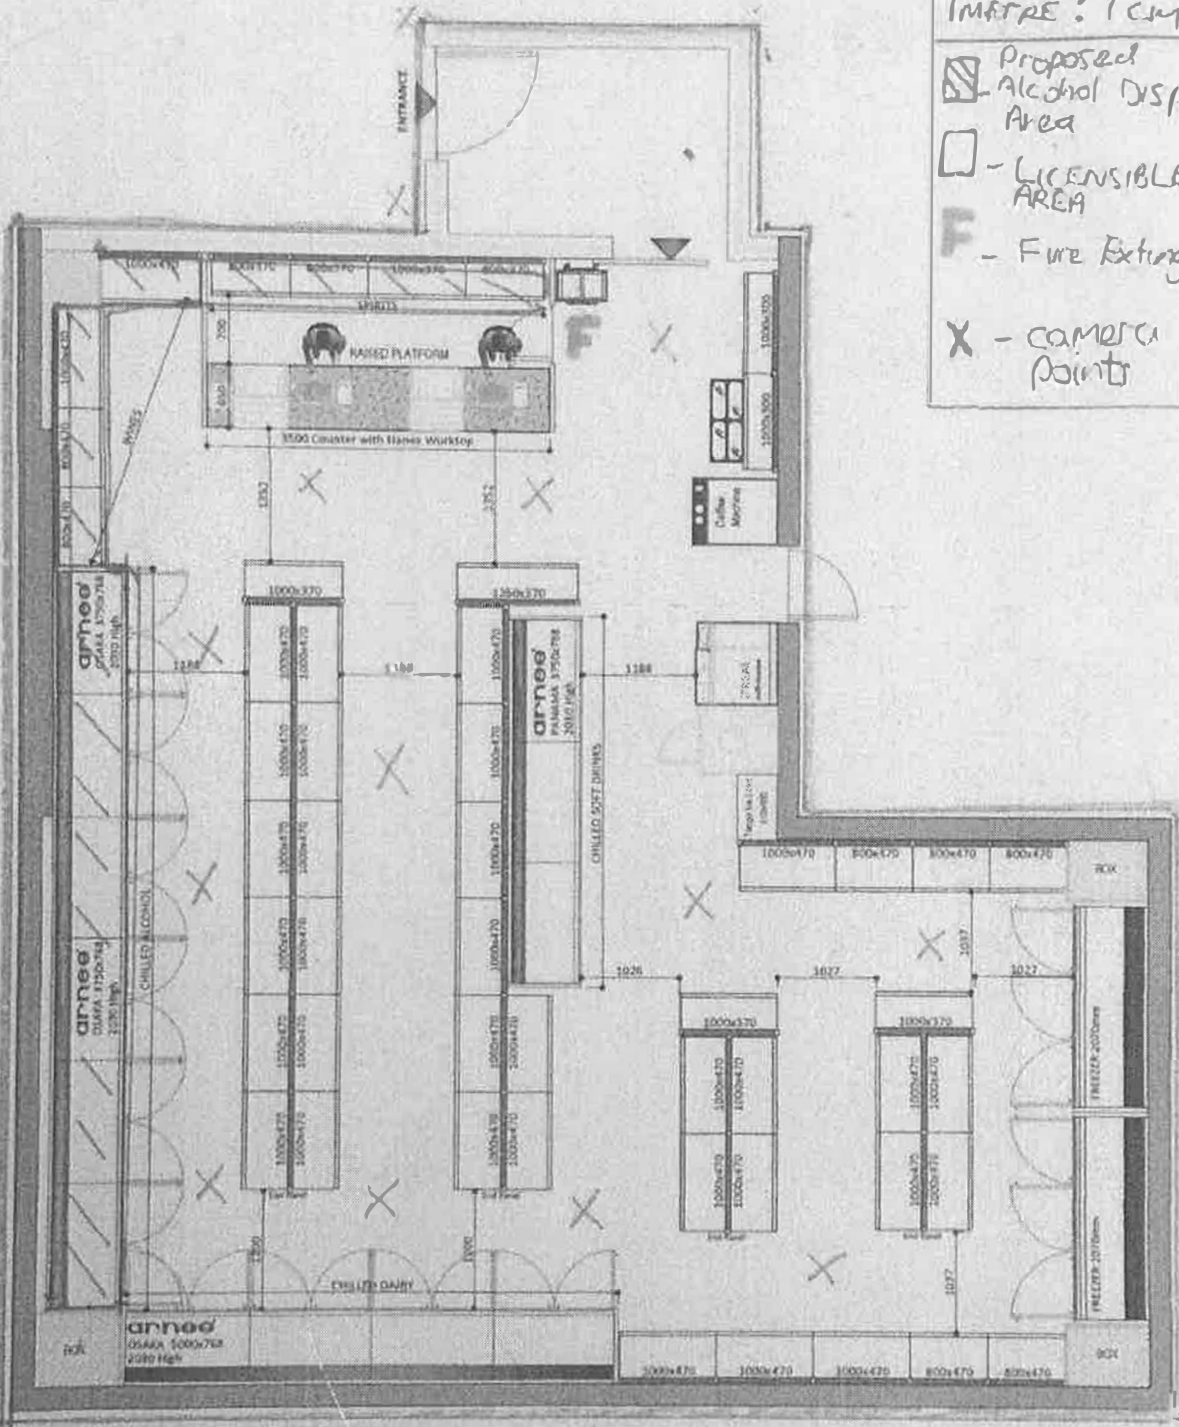

The information contained within this document is the sole copyright of RK Shopfitting and shall not be copied without written permission and the contents shall not be used for any other purpose.



9 OXFORD ROAD, HARNOW, MIDDLESEX, HA3 0PN

PROJECT: 090
 Spar Castle Donnington

DATE: 06/09/2011
 DRAWING TITLE: Proposed Plan
 REVISION:
 SCALE: 1:100
 FORMAT: A1
 PROJECT NUMBER: 090011

GENERAL NOTES:
 All dimensions are to be checked on site and a paper certificate is to be issued by RK Shopfitting. All dimensions are to be checked on site and a paper certificate is to be issued by RK Shopfitting.