


# EMP24 - Land at Midland Road, Ellistown. Revised site area


## Appendix D

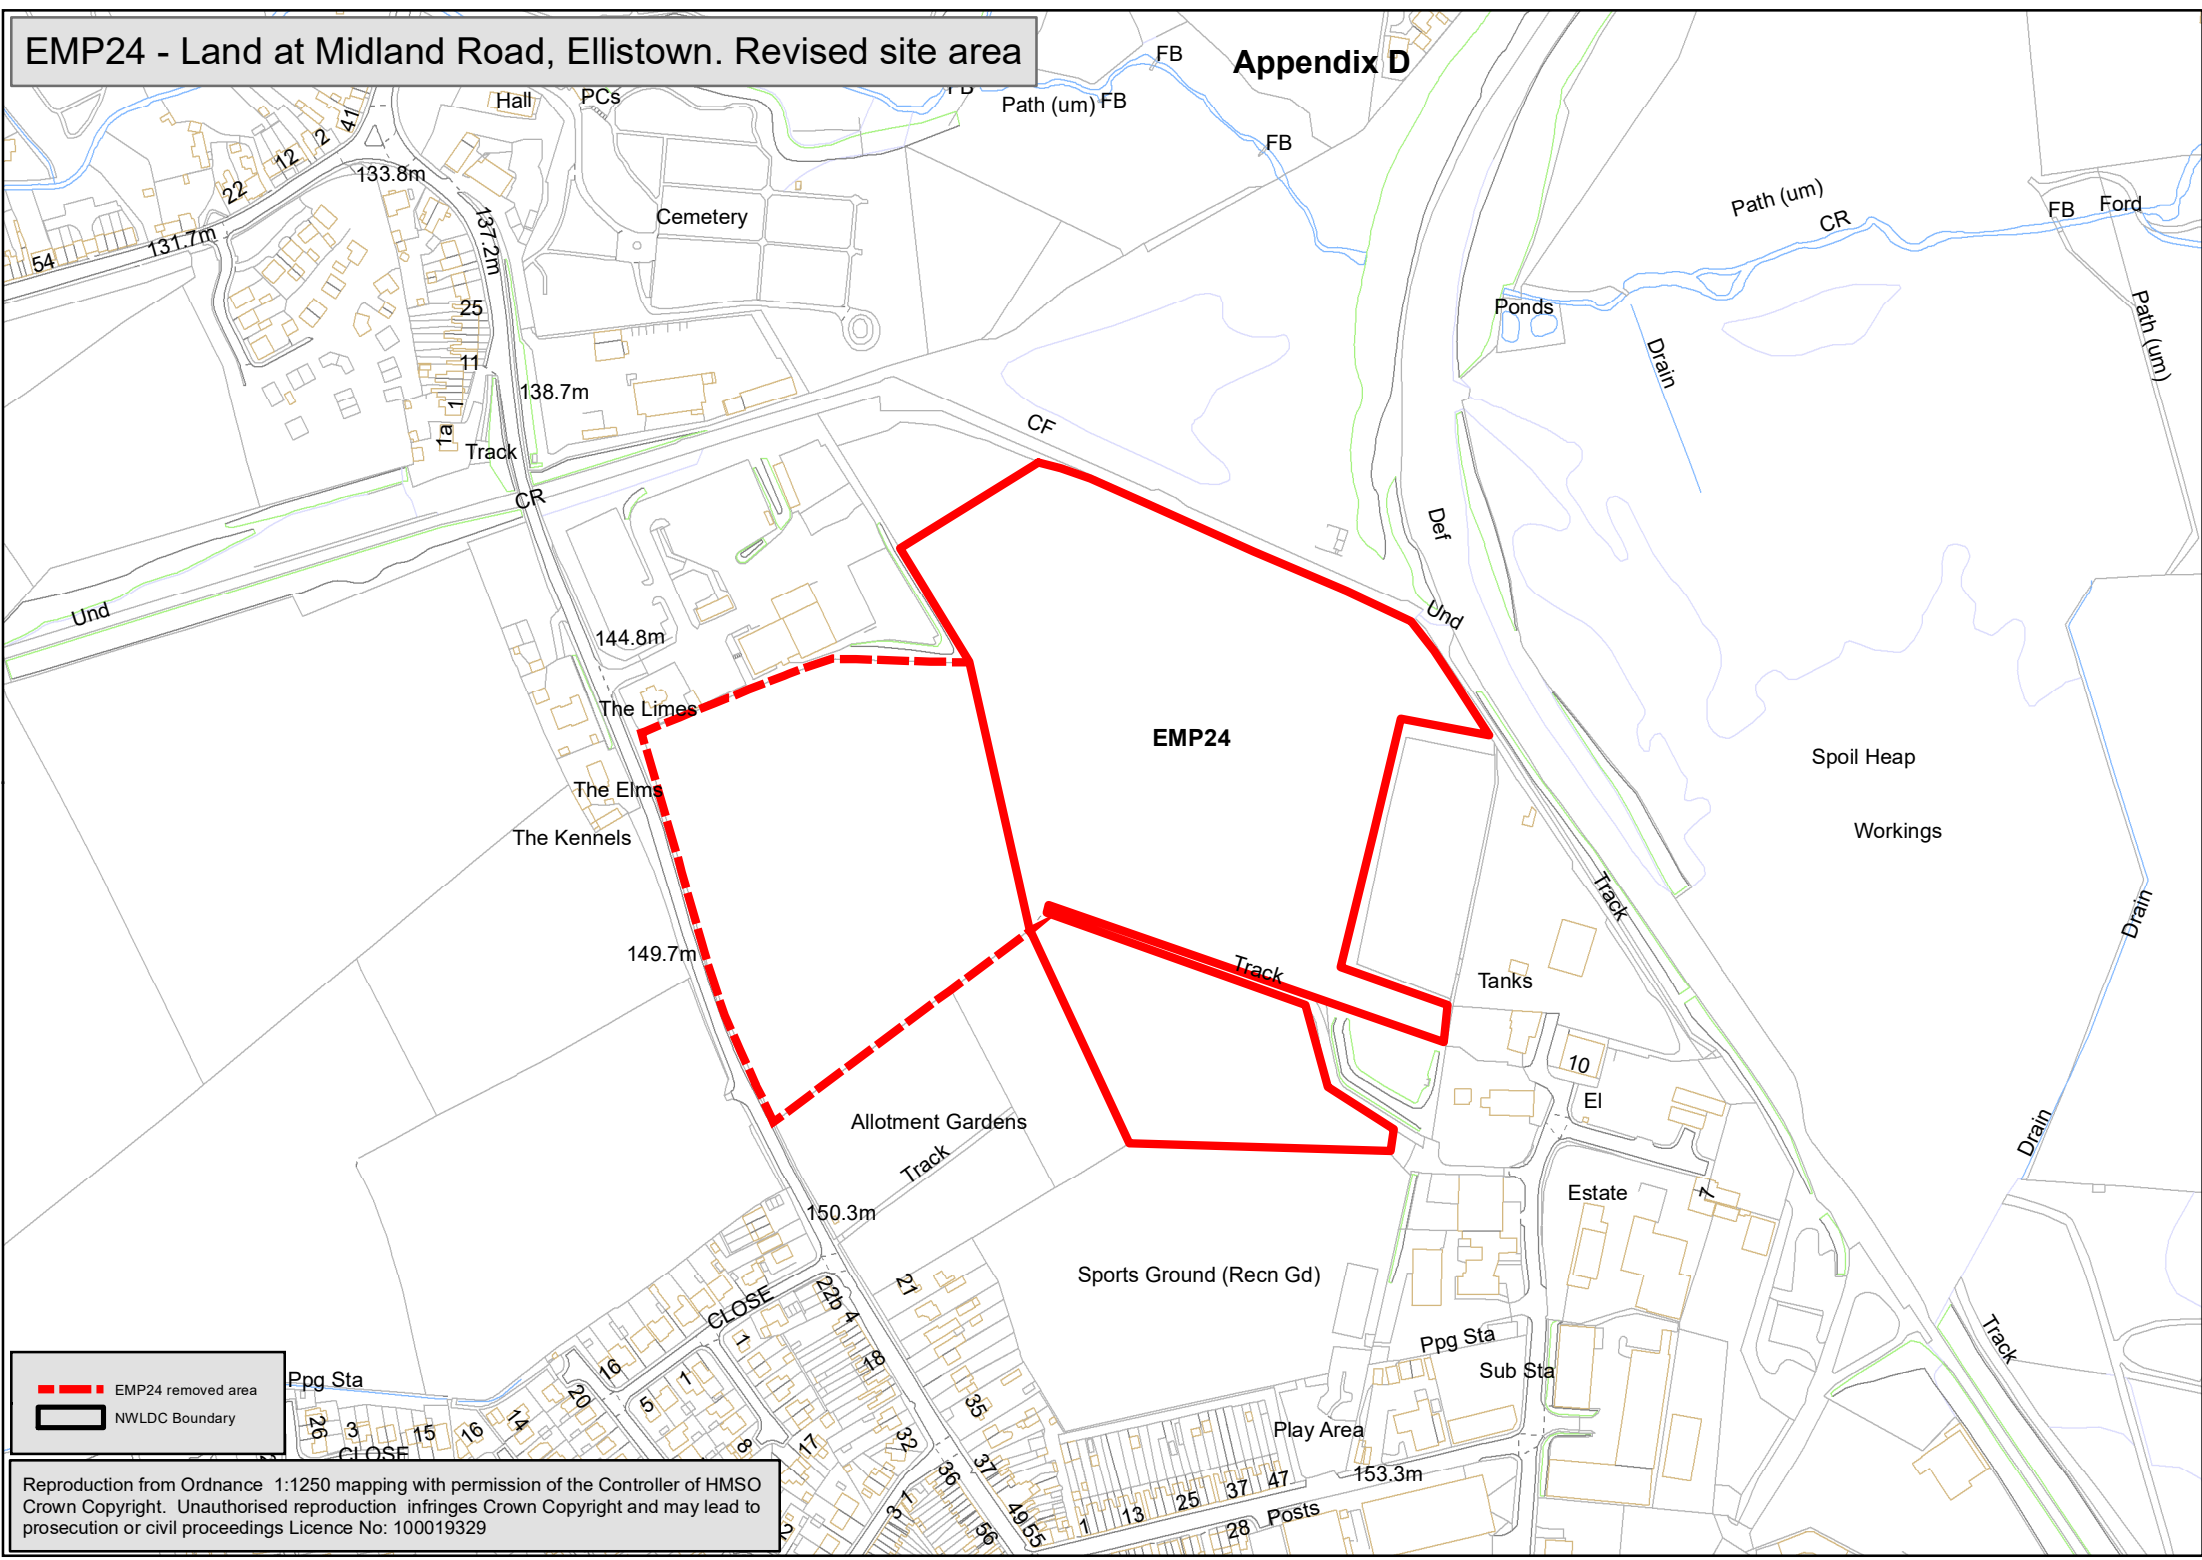

--- EMP24 removed area  
— NWLDC Boundary

Reproduction from Ordnance 1:1250 mapping with permission of the Controller of HMSO Crown Copyright. Unauthorised reproduction infringes Crown Copyright and may lead to prosecution or civil proceedings Licence No: 100019329

EMP98 - Land north of Wood Road B585. Proposed new allocation

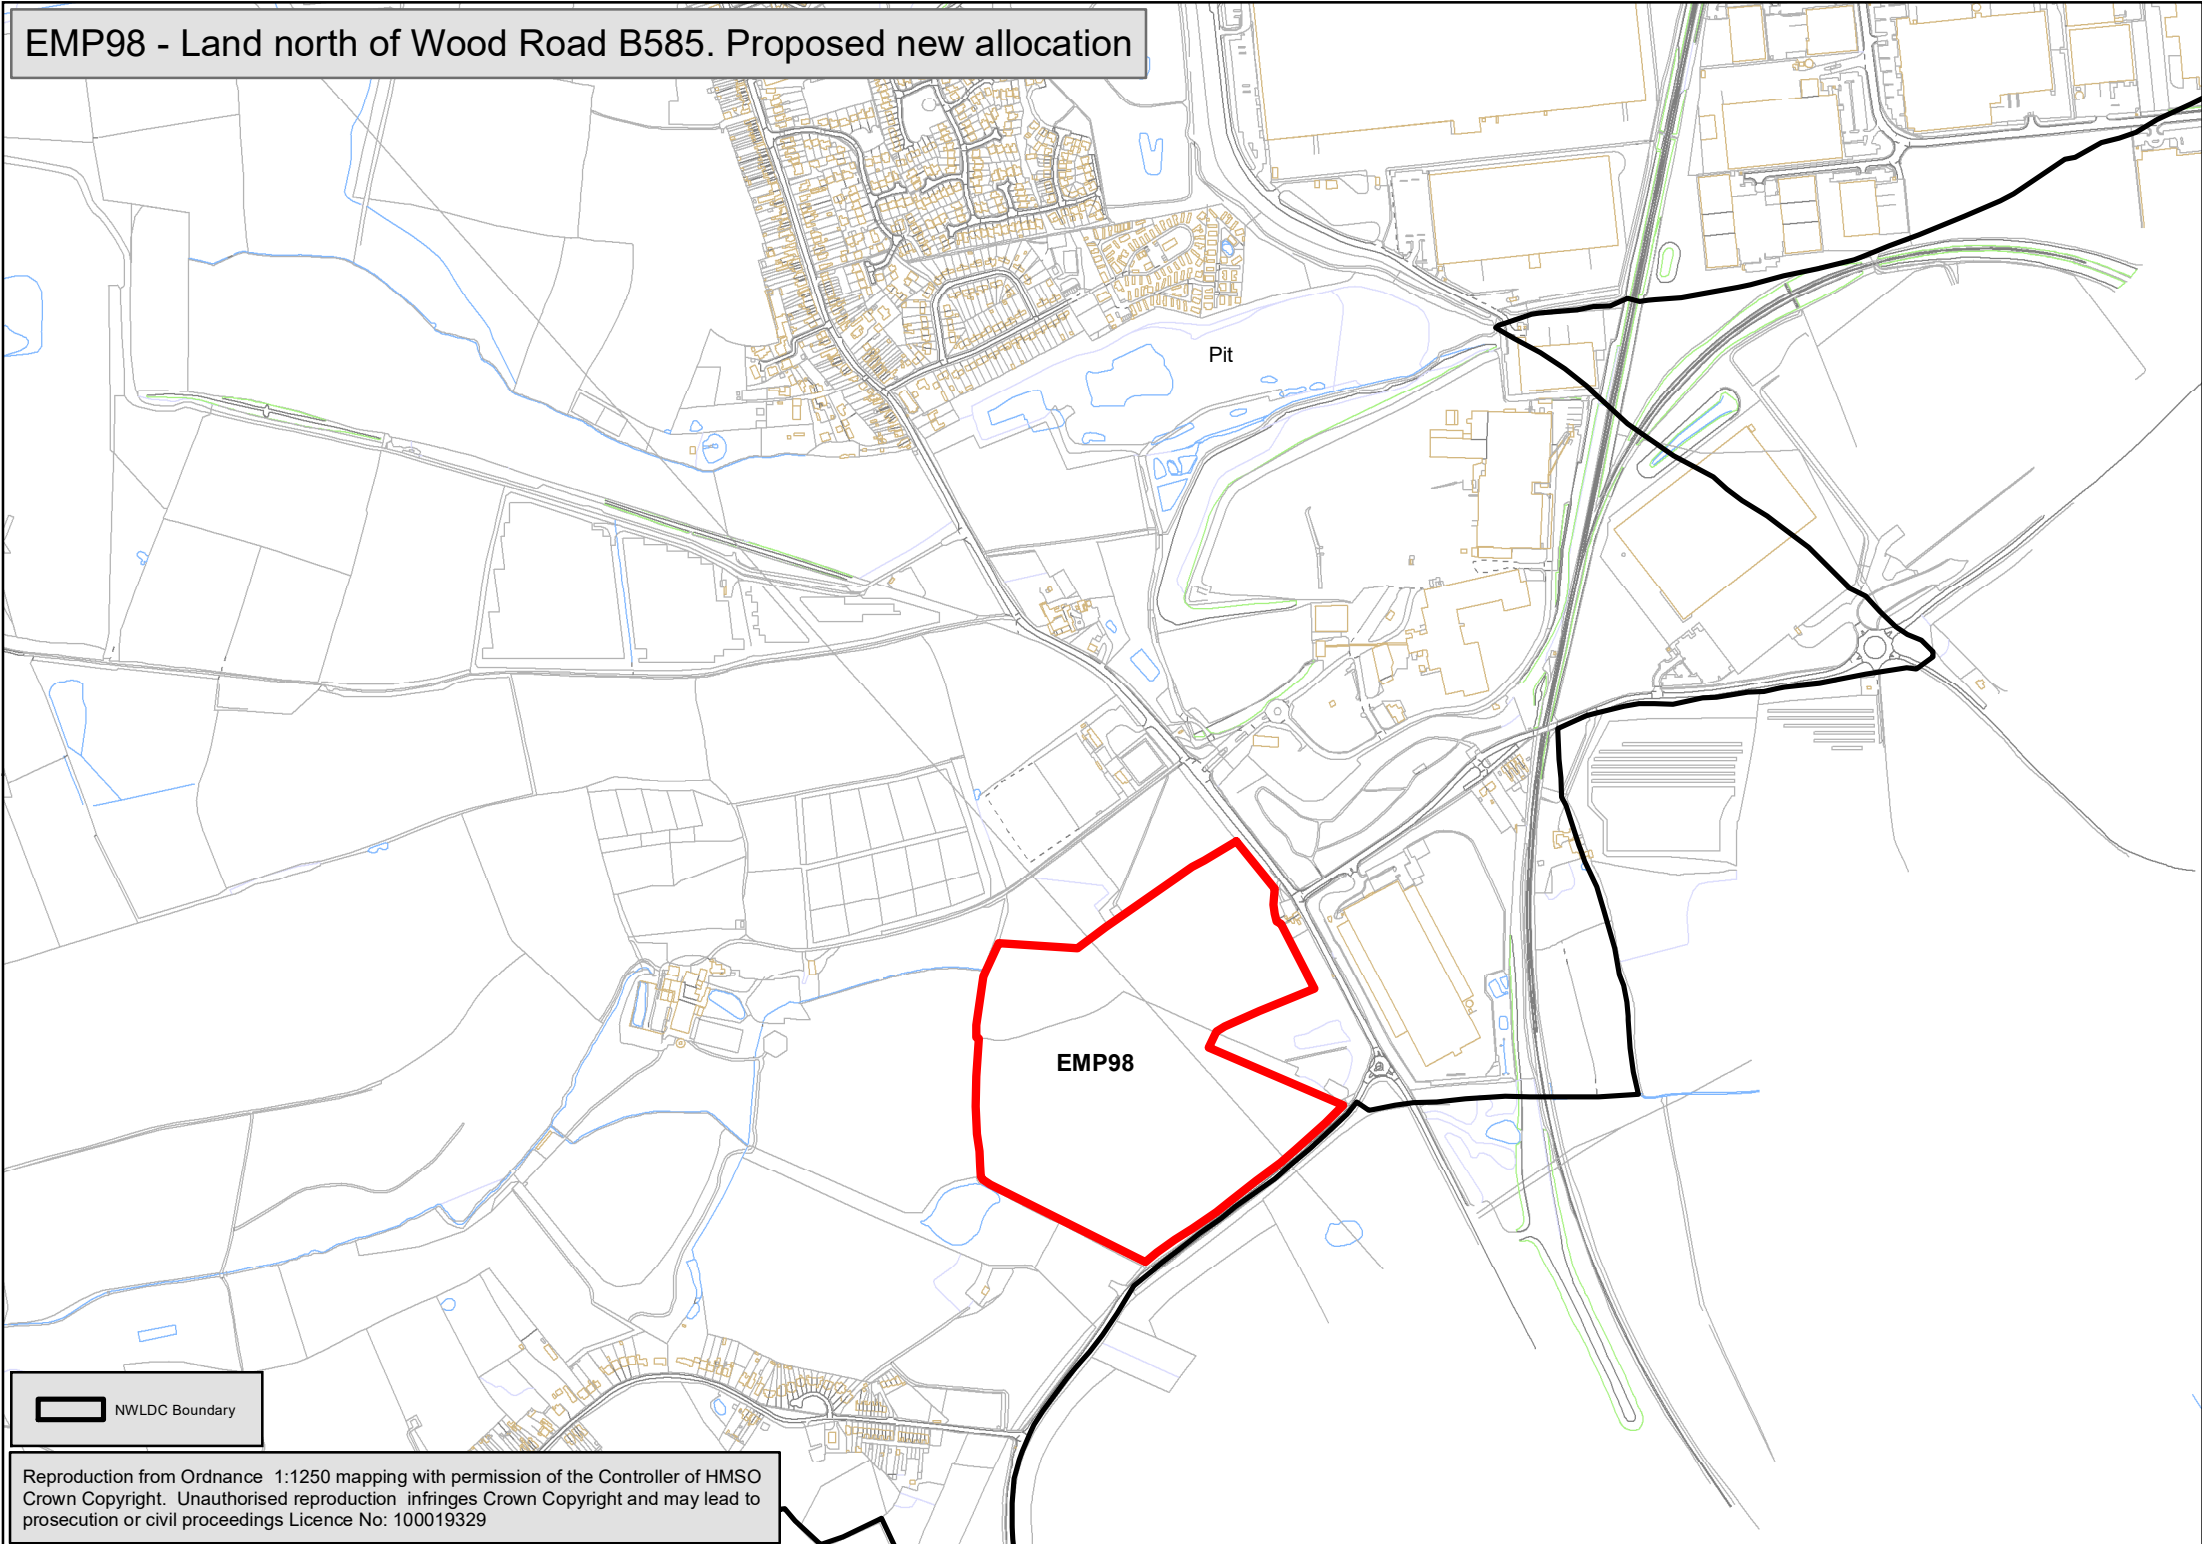

Pit

EMP98

NWLDC Boundary

Reproduction from Ordnance 1:1250 mapping with permission of the Controller of HMSO  
Crown Copyright. Unauthorised reproduction infringes Crown Copyright and may lead to  
prosecution or civil proceedings Licence No: 100019329