


Plan C - Section 3 Creation of a Surfaced Route between Measham Road and the Canal Towpath (Moira Furnace)

Scale 1:2500

APPENDIX 5

— Section of Public Footpath P36 to be Surfaced
★ Crossing for Cyclists Required
 Existing Public Rights of Way

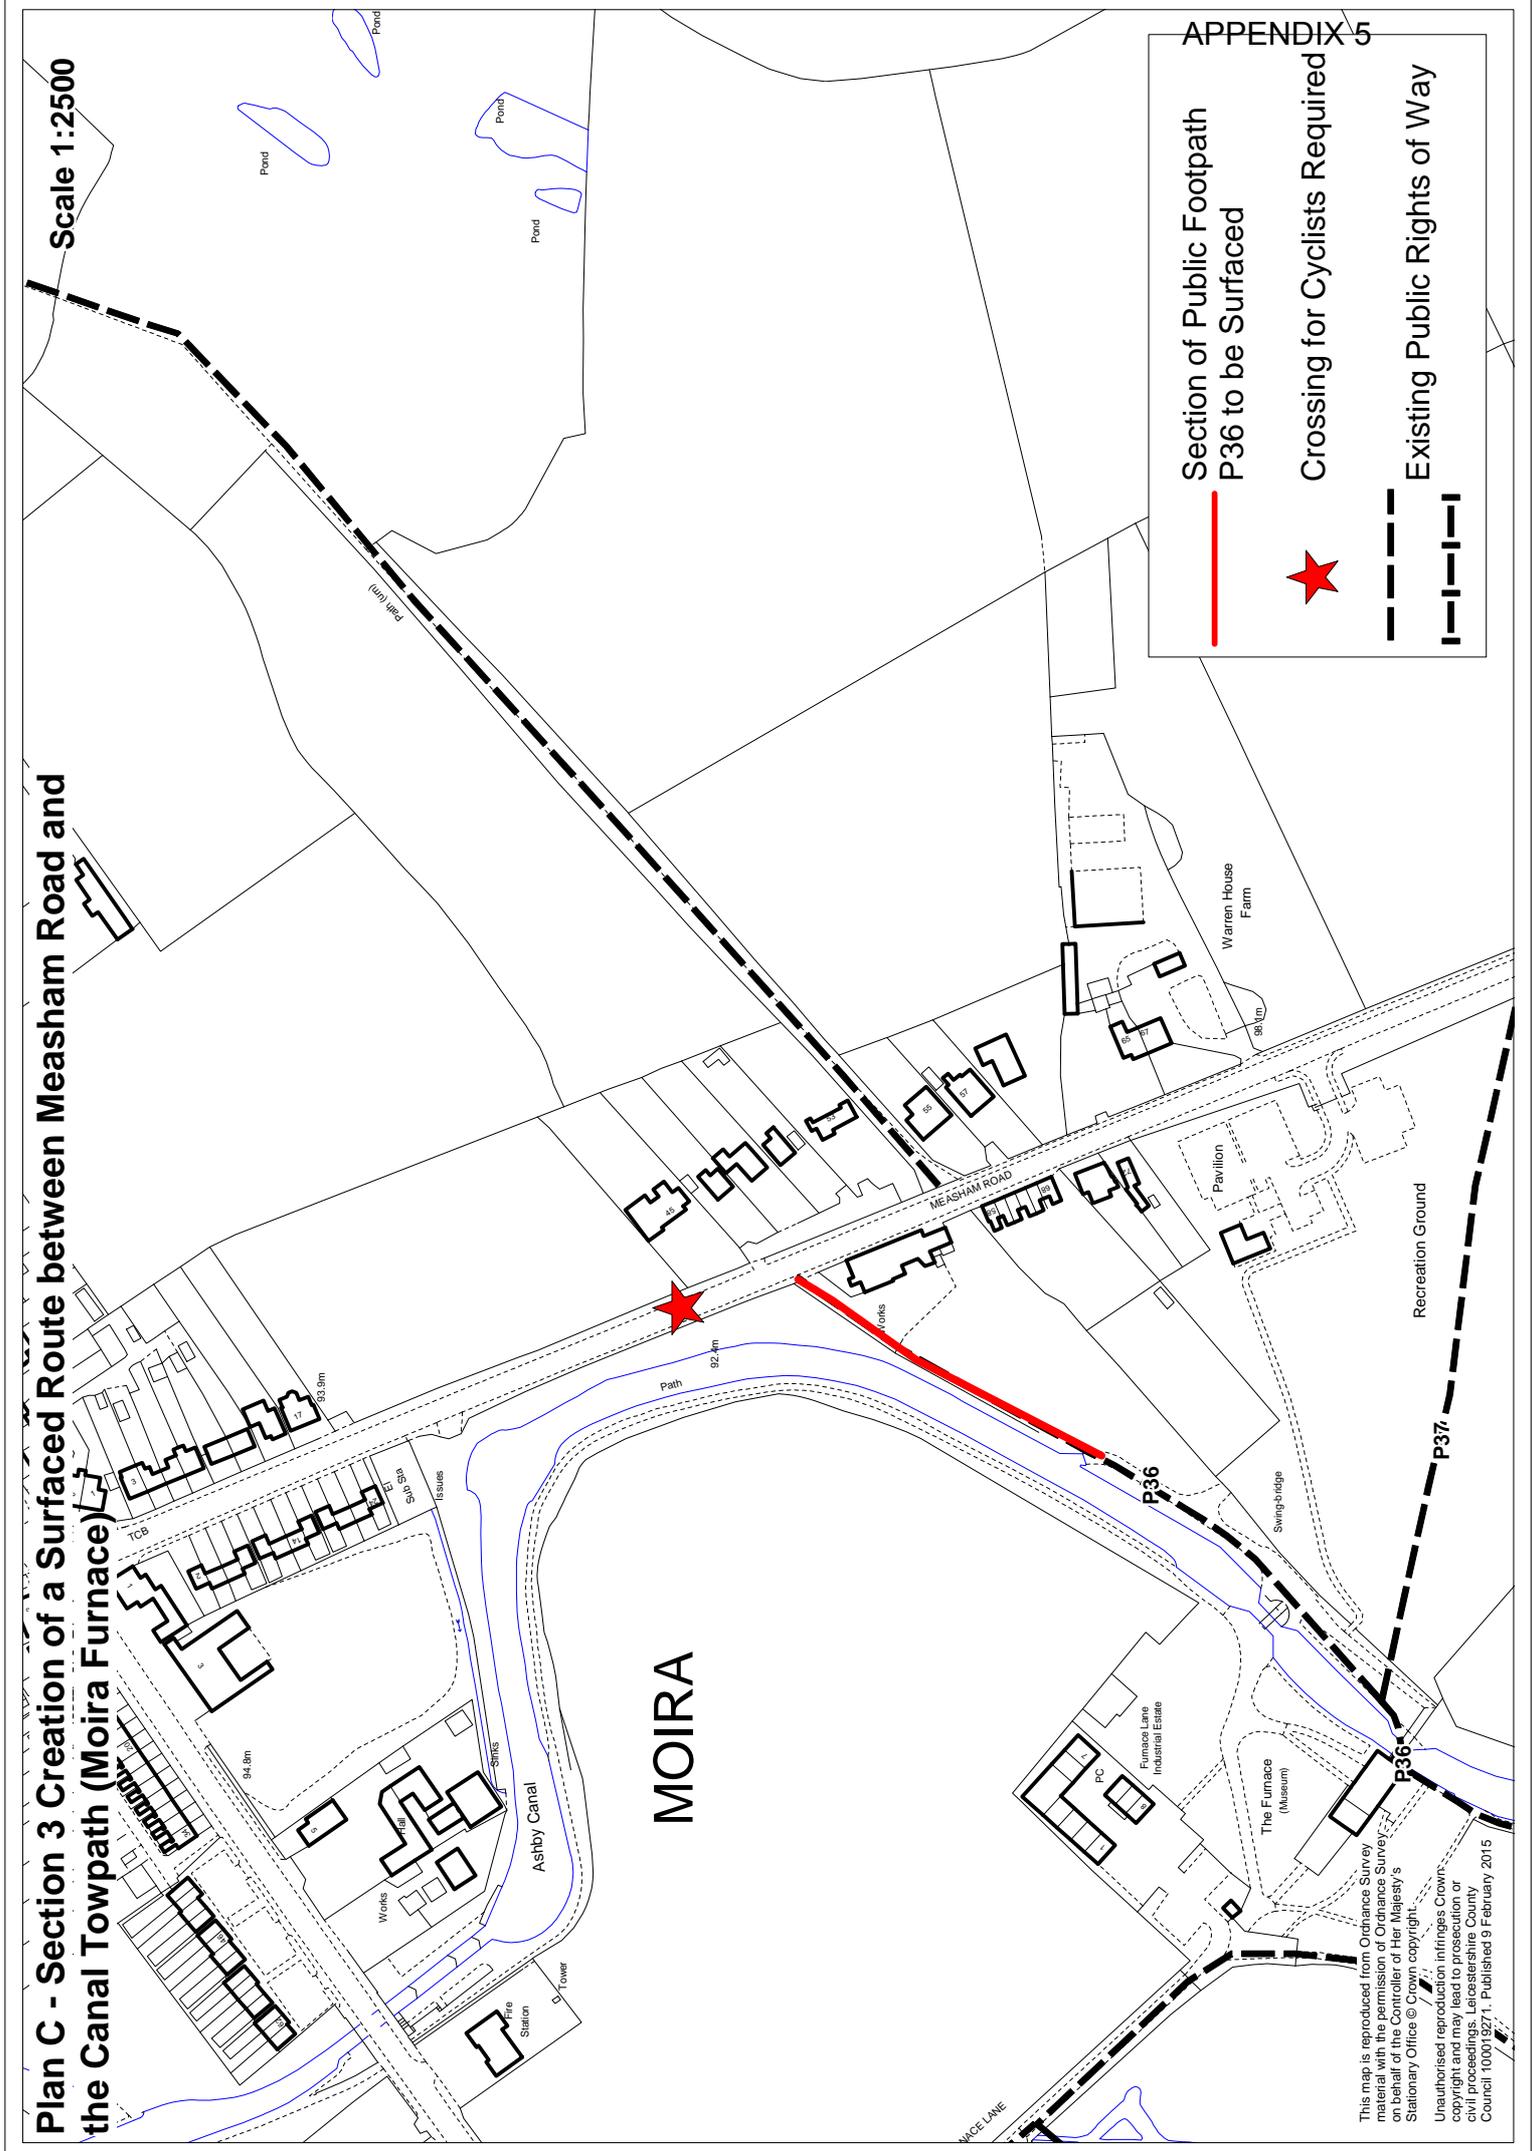

This map is reproduced from Ordnance Survey material with the permission of Ordnance Survey on behalf of the Controller of Her Majesty's Stationary Office © Crown copyright. Unauthorised reproduction infringes Crown copyright and may lead to prosecution or civil proceedings. Leicestershire County Council 100018271. Published 9 February 2015