



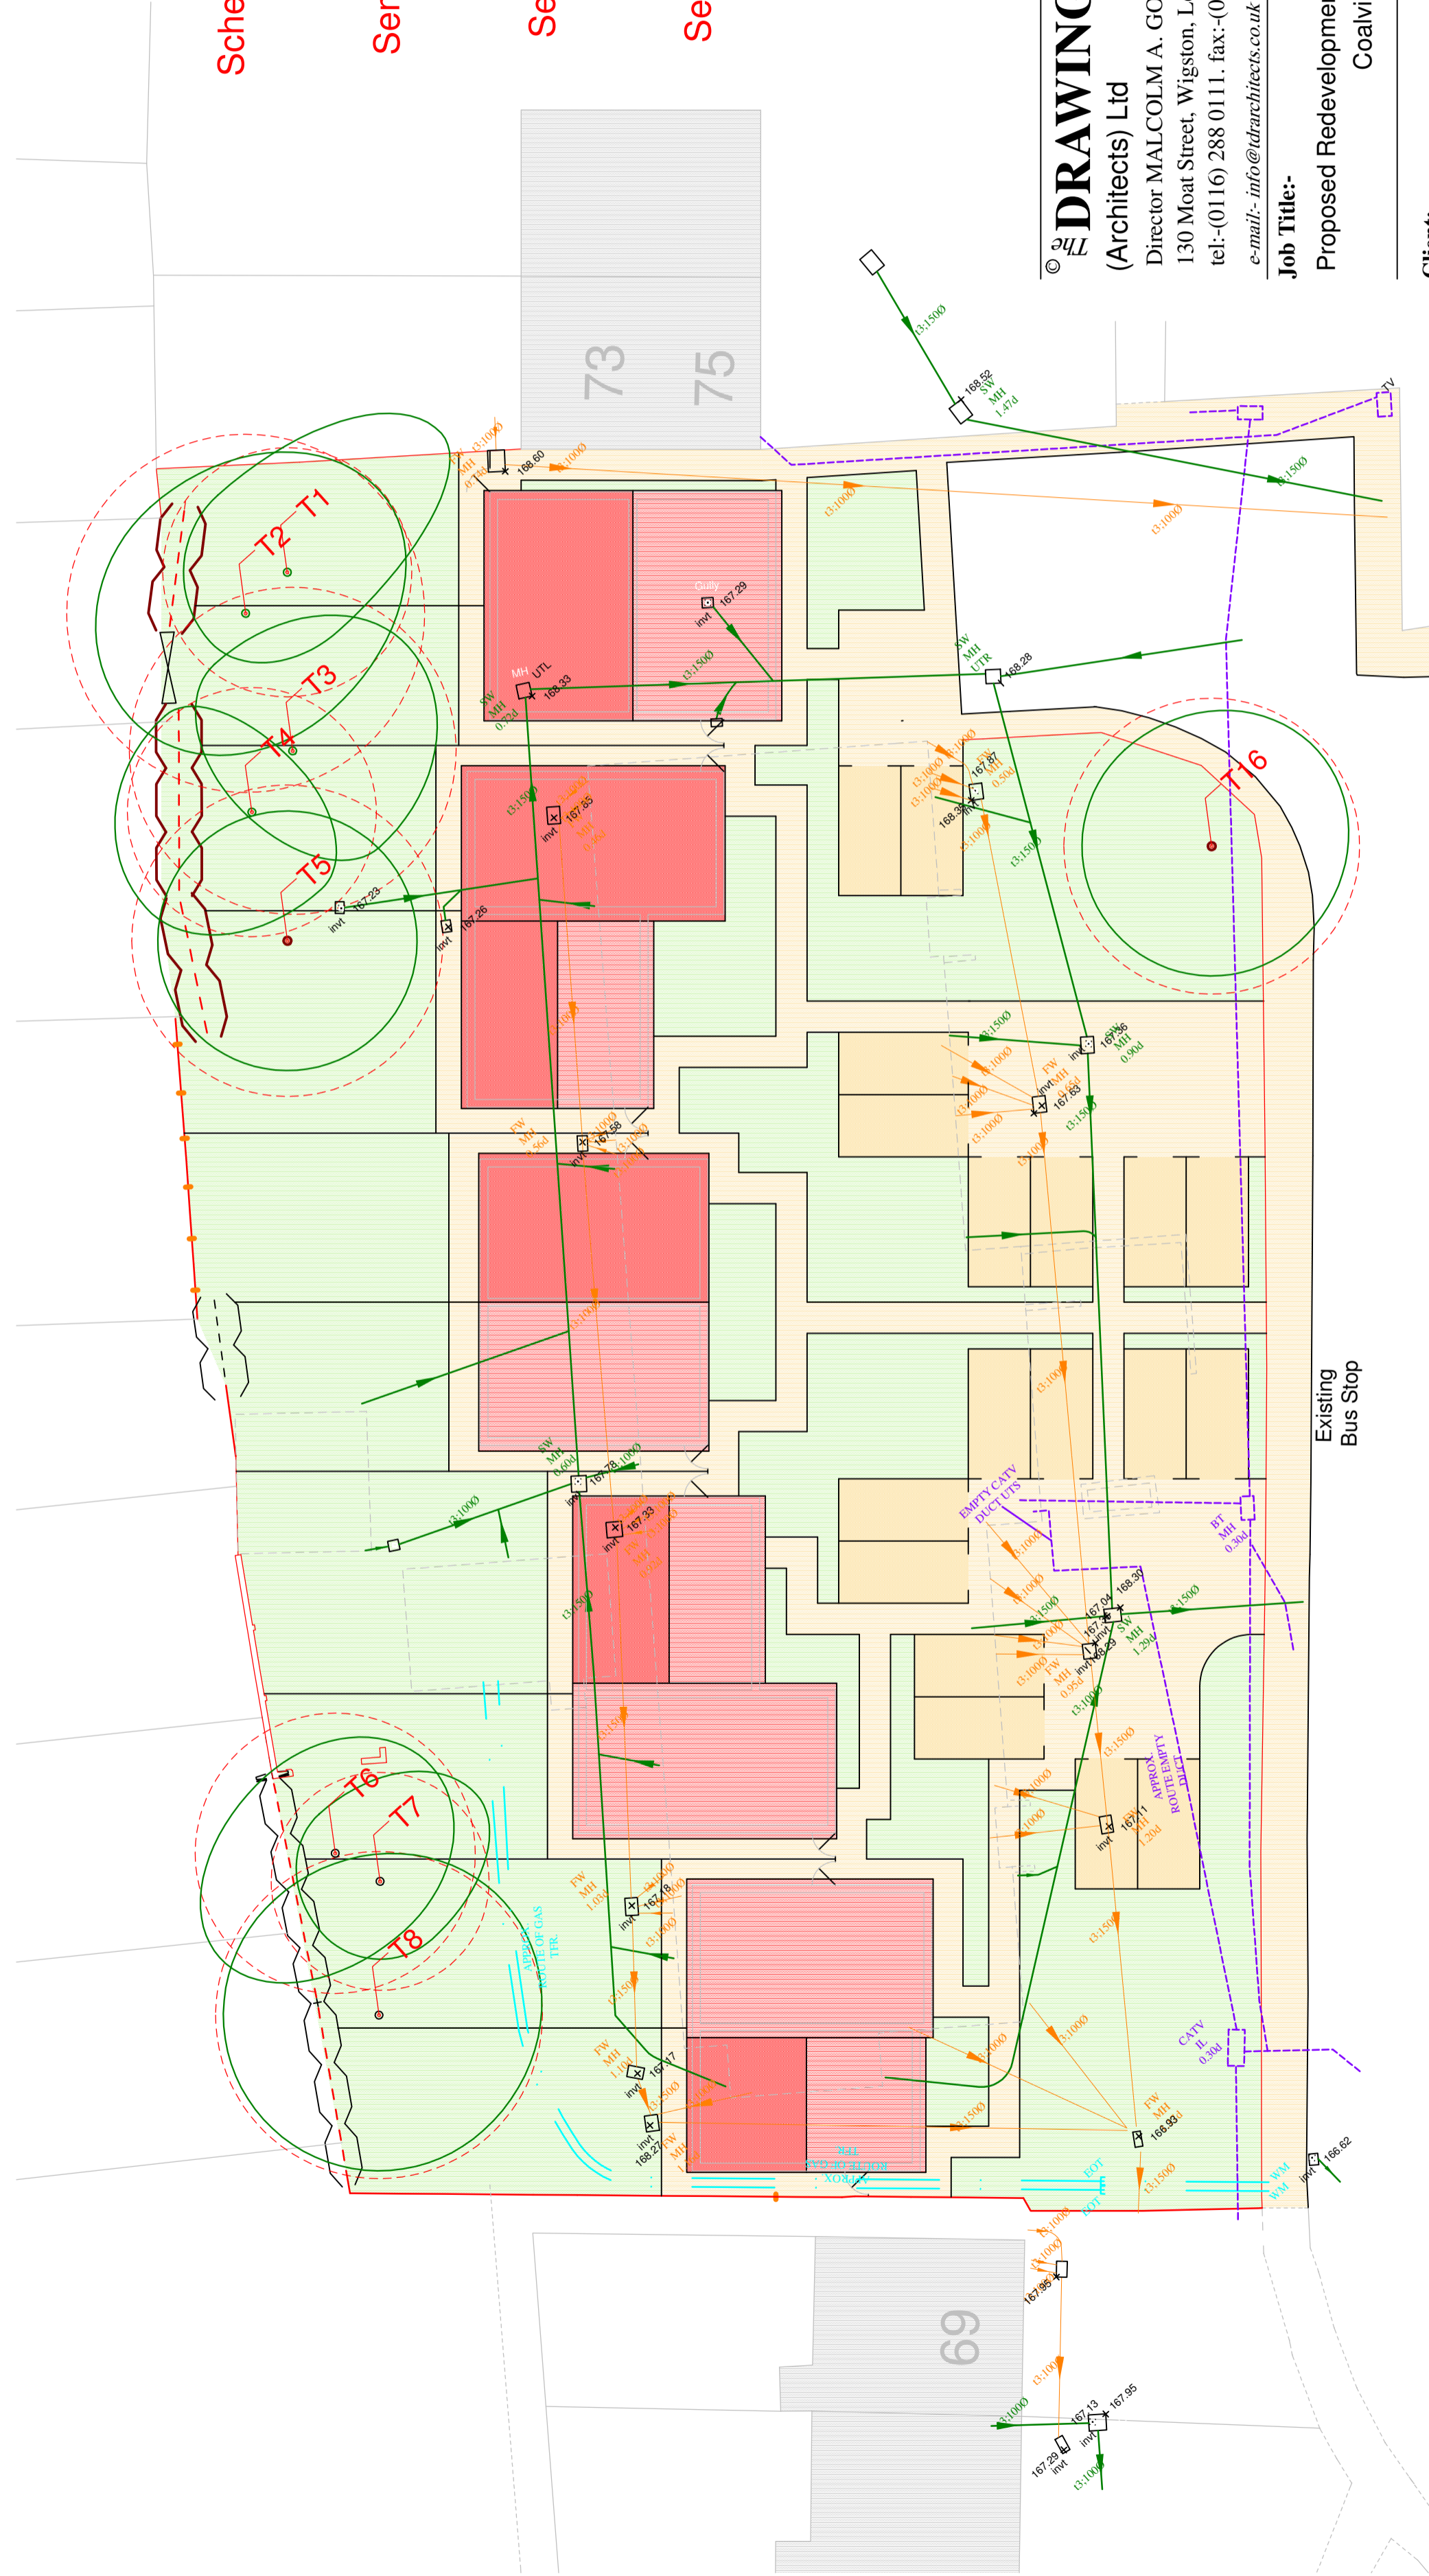

Scale: 1:1,000

— Location only

This map is reproduced from Ordnance Survey material with the permission of Ordnance Survey on behalf of the Controller of Her Majesty's Stationery Office. Crown copyright - Unauthorised reproduction infringes Crown Copyright and may lead to prosecution or civil proceedings.
North West Leicestershire District Council
License No: 100010320 2012

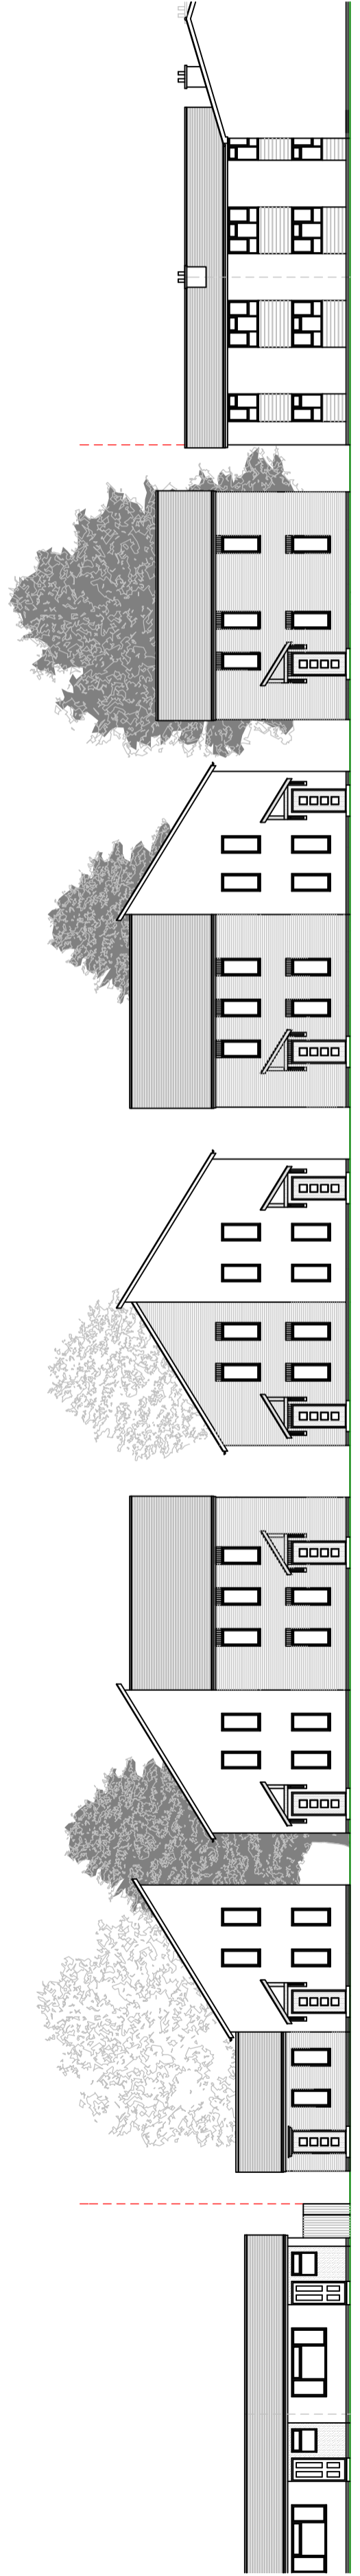

Schedule of Accommodation

- 1 No. 1 Bedroom Semi-Detached Bungalow**
- 7 No. 2 Bedroom Semi-Detached Houses**
- 2 No. 1 Bedroom Semi-Detached Houses**

APPENDIX 2


The DRAWING ROOM
 (Architects) Ltd
 Director MALCOLM A. GOODALL.
 130 Moat Street, Wigston, Leicester. LE18 2GE.
 tel:-(0116) 288 0111. fax:-(0116) 288 0222.
 e-mail:- info@tdrarchitects.co.uk web site:- www.tdrarchitects.co.uk



Job Title:-
 Proposed Redevelopment of Greenacres, Linford Crescent.
 Coalville Leicestershire.

Client:- NWLDC
Scale:- 1:200
Date:- September 2016

Drawing Title:-	Drawing No:-	Size:-	Rev
Proposed Site Layout & Stree Elevation	2667-18	A2	

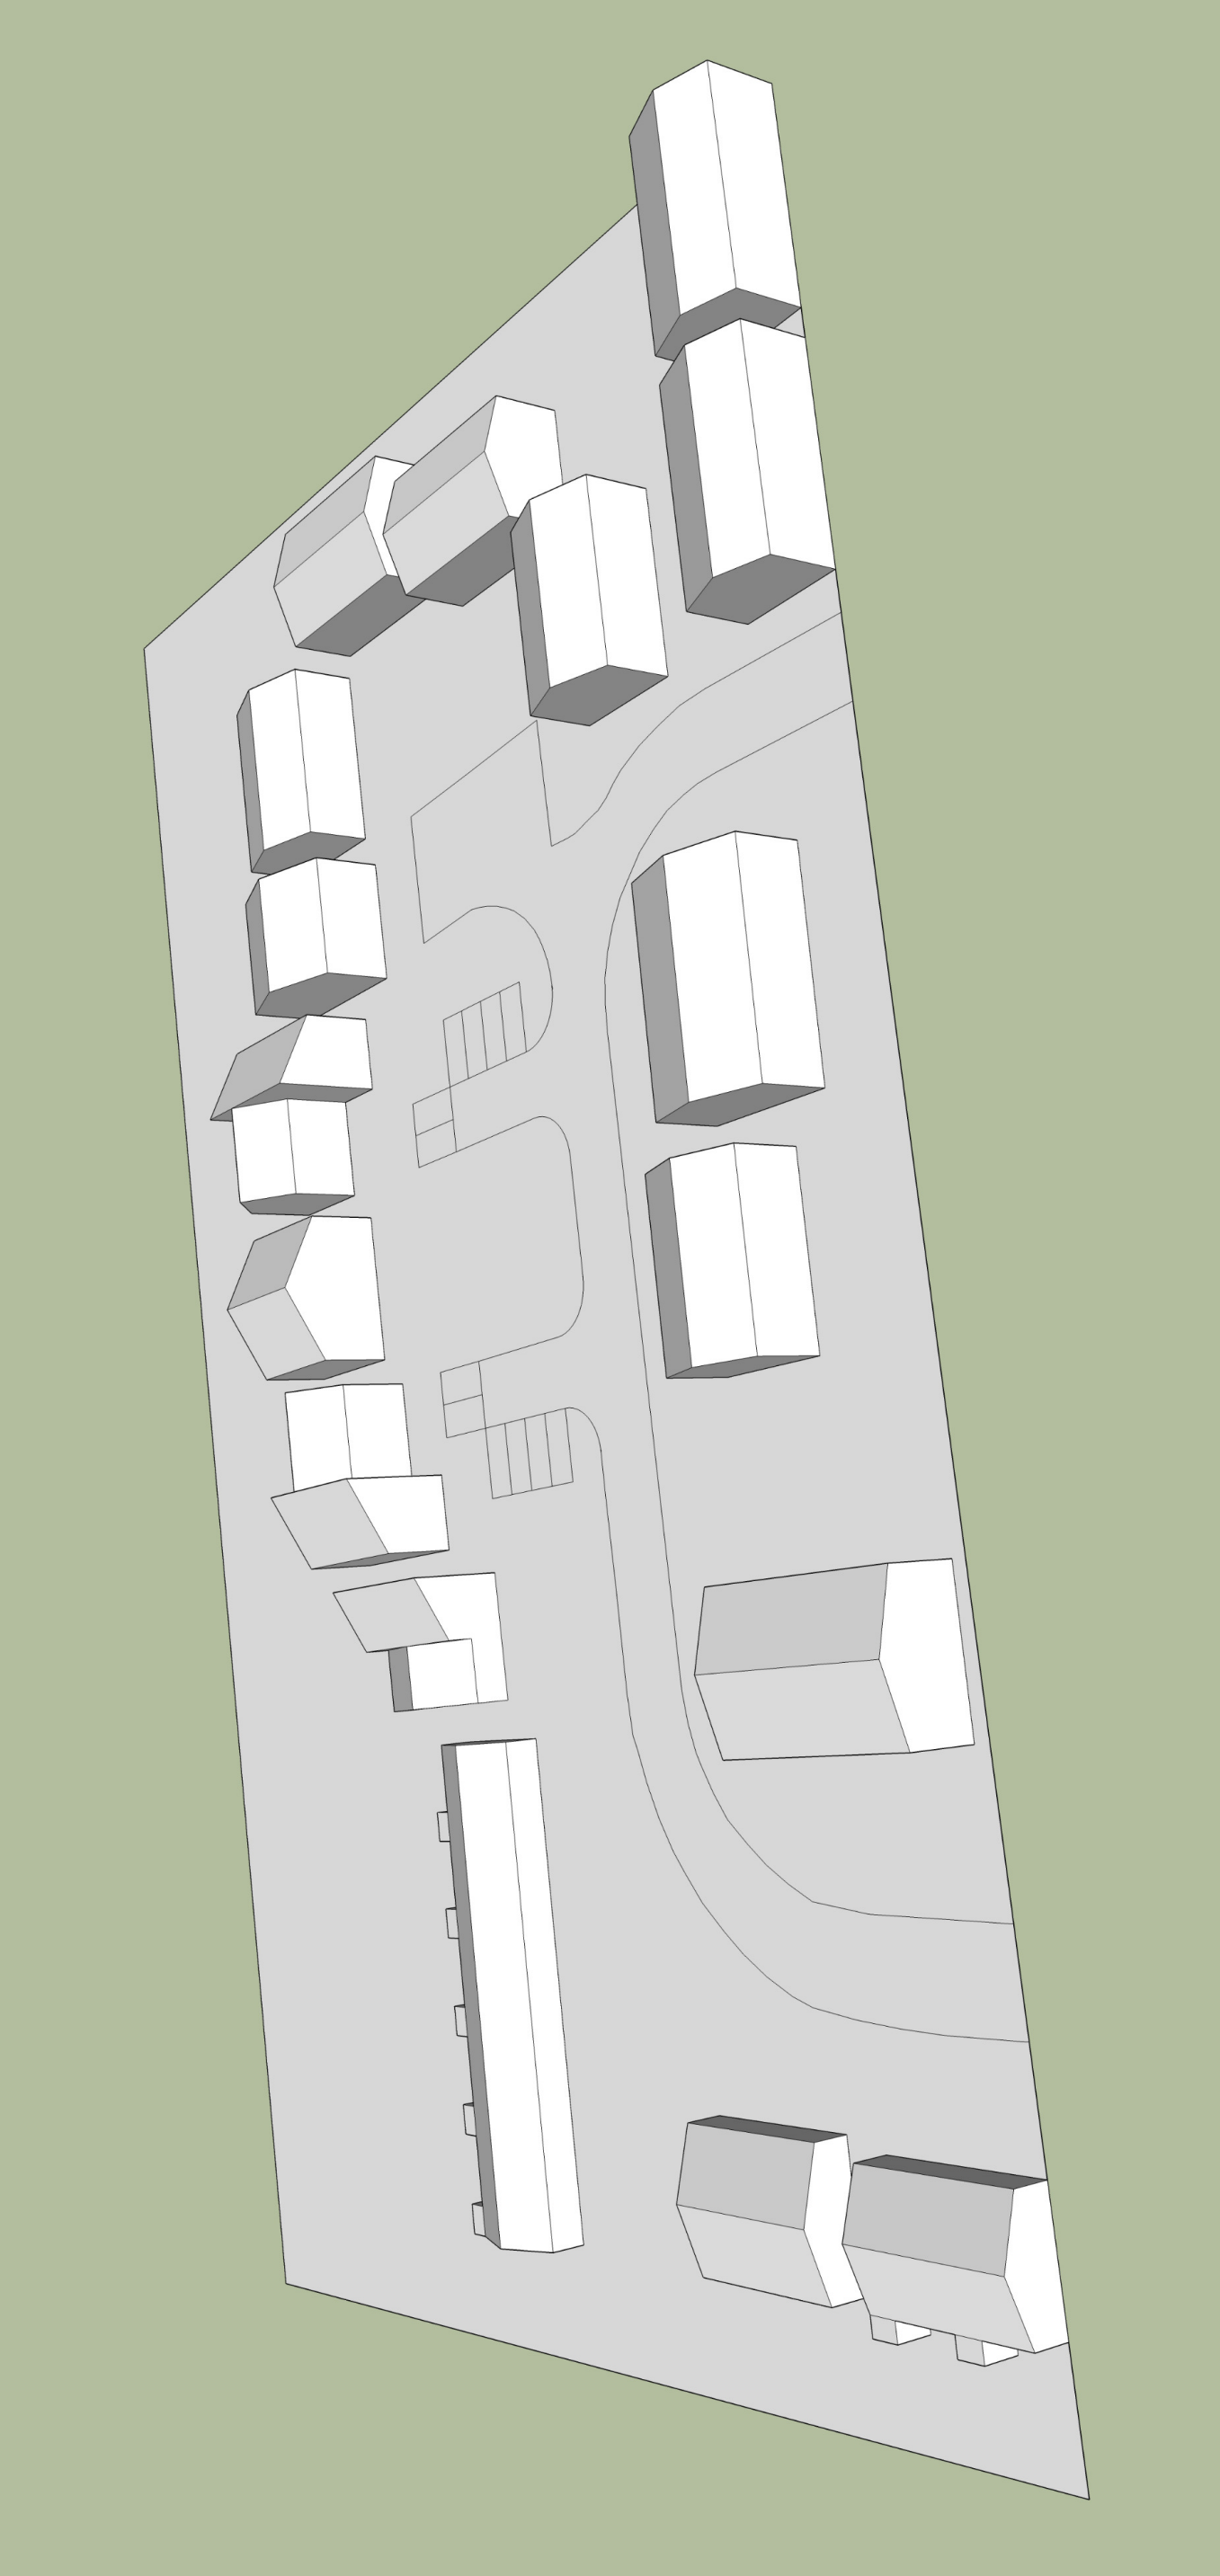

Preliminary

© **The DRAWING ROOM**

(ARCHITECTS) Ltd

Director MALCOLM A. GOODALL,

130 Moat Street, Wigston, Leicester, LE18 2GE.

tel:-(0116) 288 0111. fax:-(0116) 288 0222.

e-mail:- info@tdrarchitects.co.uk

web site:- www.tdrarchitects.co.uk



Job Title:-

Proposed Redevelopment of Greenacres, Linford Crescent.
Coalville Leicestershire.

Client:-

NWLDC

Scale:- Not to Scale

Date:- September 2016

Drawing Title:-

Conceptual Design Model


Drawing No:-

2667-19

Size:-

A3

Rev:-

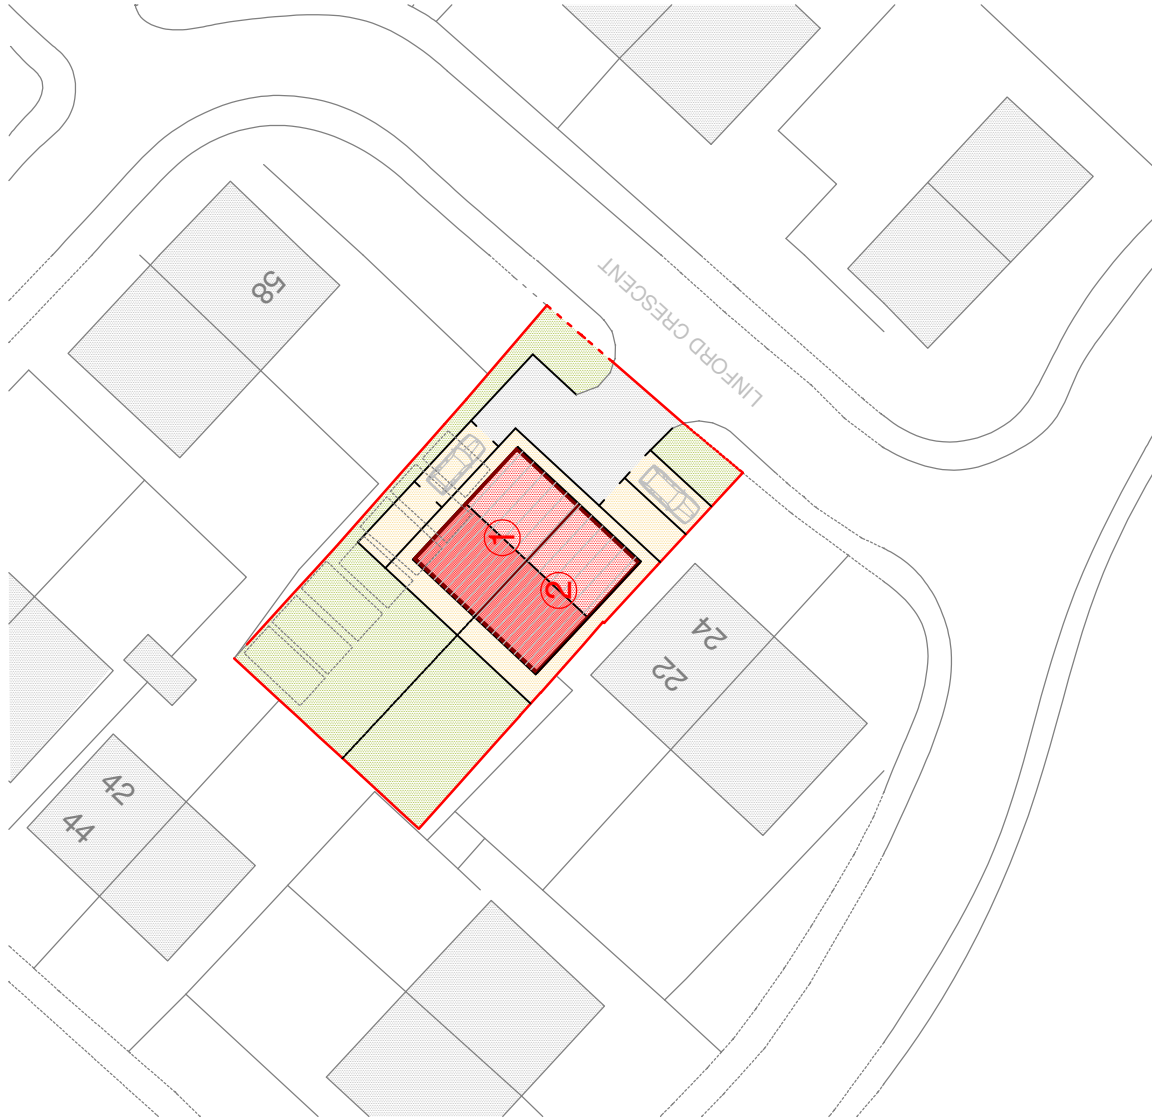

Schedule of Accommodation

**2No. 2 Bedroom
4 Person House
(82sqm)**

© The DRAWING ROOM

(ARCHITECTS) Ltd

Director MALCOLM A. GOODALL.

130 Moat Street, Wigston, Leicester. LE18 2GE.

tel:-(0116) 288 0111. fax:-(0116) 288 0222.

e-mail:- info@tdrarchitects.co.uk

web site:- www.tdrarchitects.co.uk



Job Title:-

**Proposed Redevelopment of Greenacres. Linford Crescent.
Coalville Leicestershire.**

Client:-

Scale:- 1:500

NWLDC



Date:- August 2016

**Drawing Title:-
Proposed Site Layout-Site 2**

**Drawing No.
2667-04**

**Size
A4**

**Rev
A**

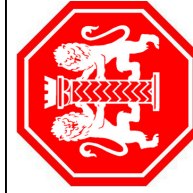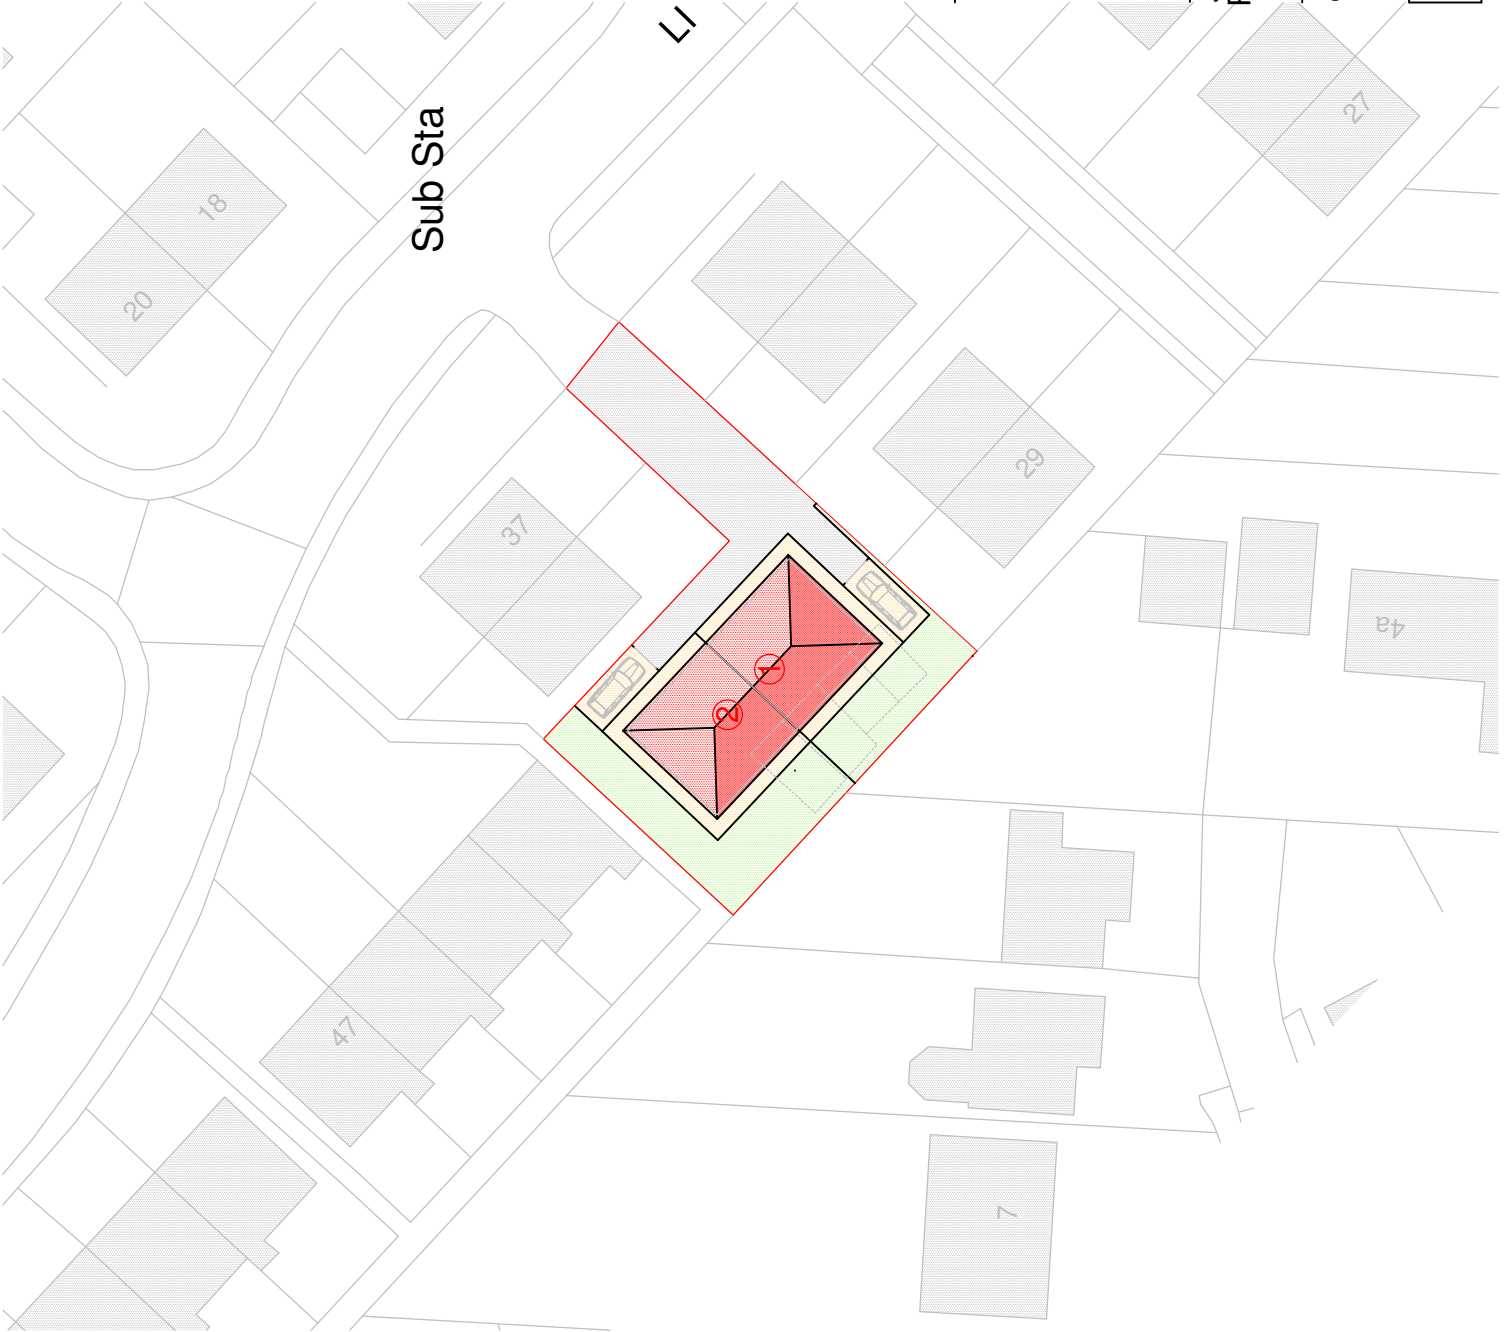

© **The DRAWING ROOM**

(ARCHITECTS) Ltd

Director MALCOLM A. GOODALL.

130 Moat Street, Wigston, Leicester. LE18 2GE.

tel:-(0116) 288 0111. fax:-(0116) 288 0222.

e-mail:- info@tdrarchitects.co.uk

web site:- www.tdrarchitects.co.uk

Job Title:-

Proposed Redevelopment of Greenacres. Linford Crescent.
Coalville Leicestershire.


Client:-

NWLDC

Scale:- 1:500

Date:- July 2016

Drawing Title:-	Drawing No.	Size	Rev
Proposed Site Layout-Site 3	2667-06	A4	A

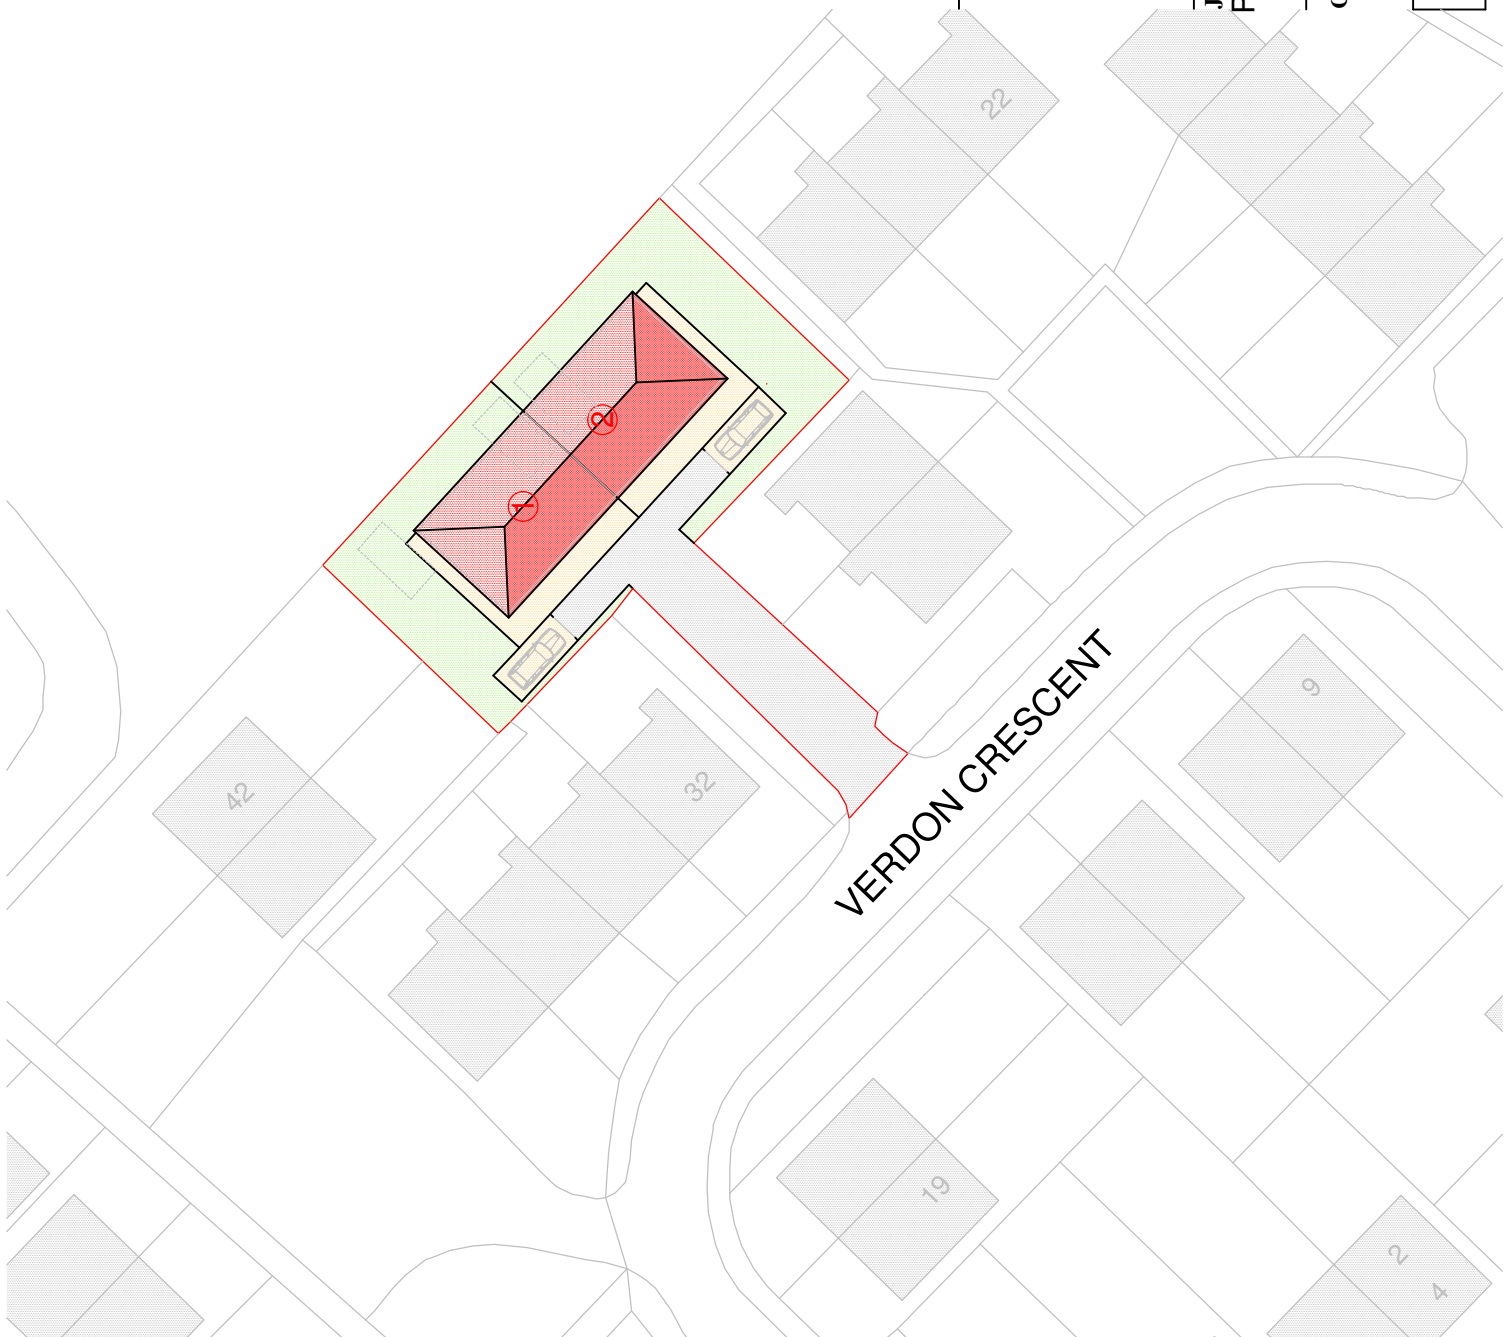

© **The DRAWING ROOM**

(ARCHITECTS) Ltd

Director MALCOLM A. GOODALL.

130 Moat Street, Wigston, Leicester. LE18 2GE.

tel:-(0116) 288 0111. fax:-(0116) 288 0222.

e-mail:- info@tdrarchitects.co.uk



web site:- www.tdrarchitects.co.uk

Job Title:-

Proposed Redevelopment of Greenacres. Linford Crescent.
Coalville Leicestershire.

Client:-

NWLDC

Scale:- 1:500

Date:- July 2016

Drawing Title:-

Proposed Site Layout-Site 5

Drawing No.


2667-07

Size


A4

Rev

A

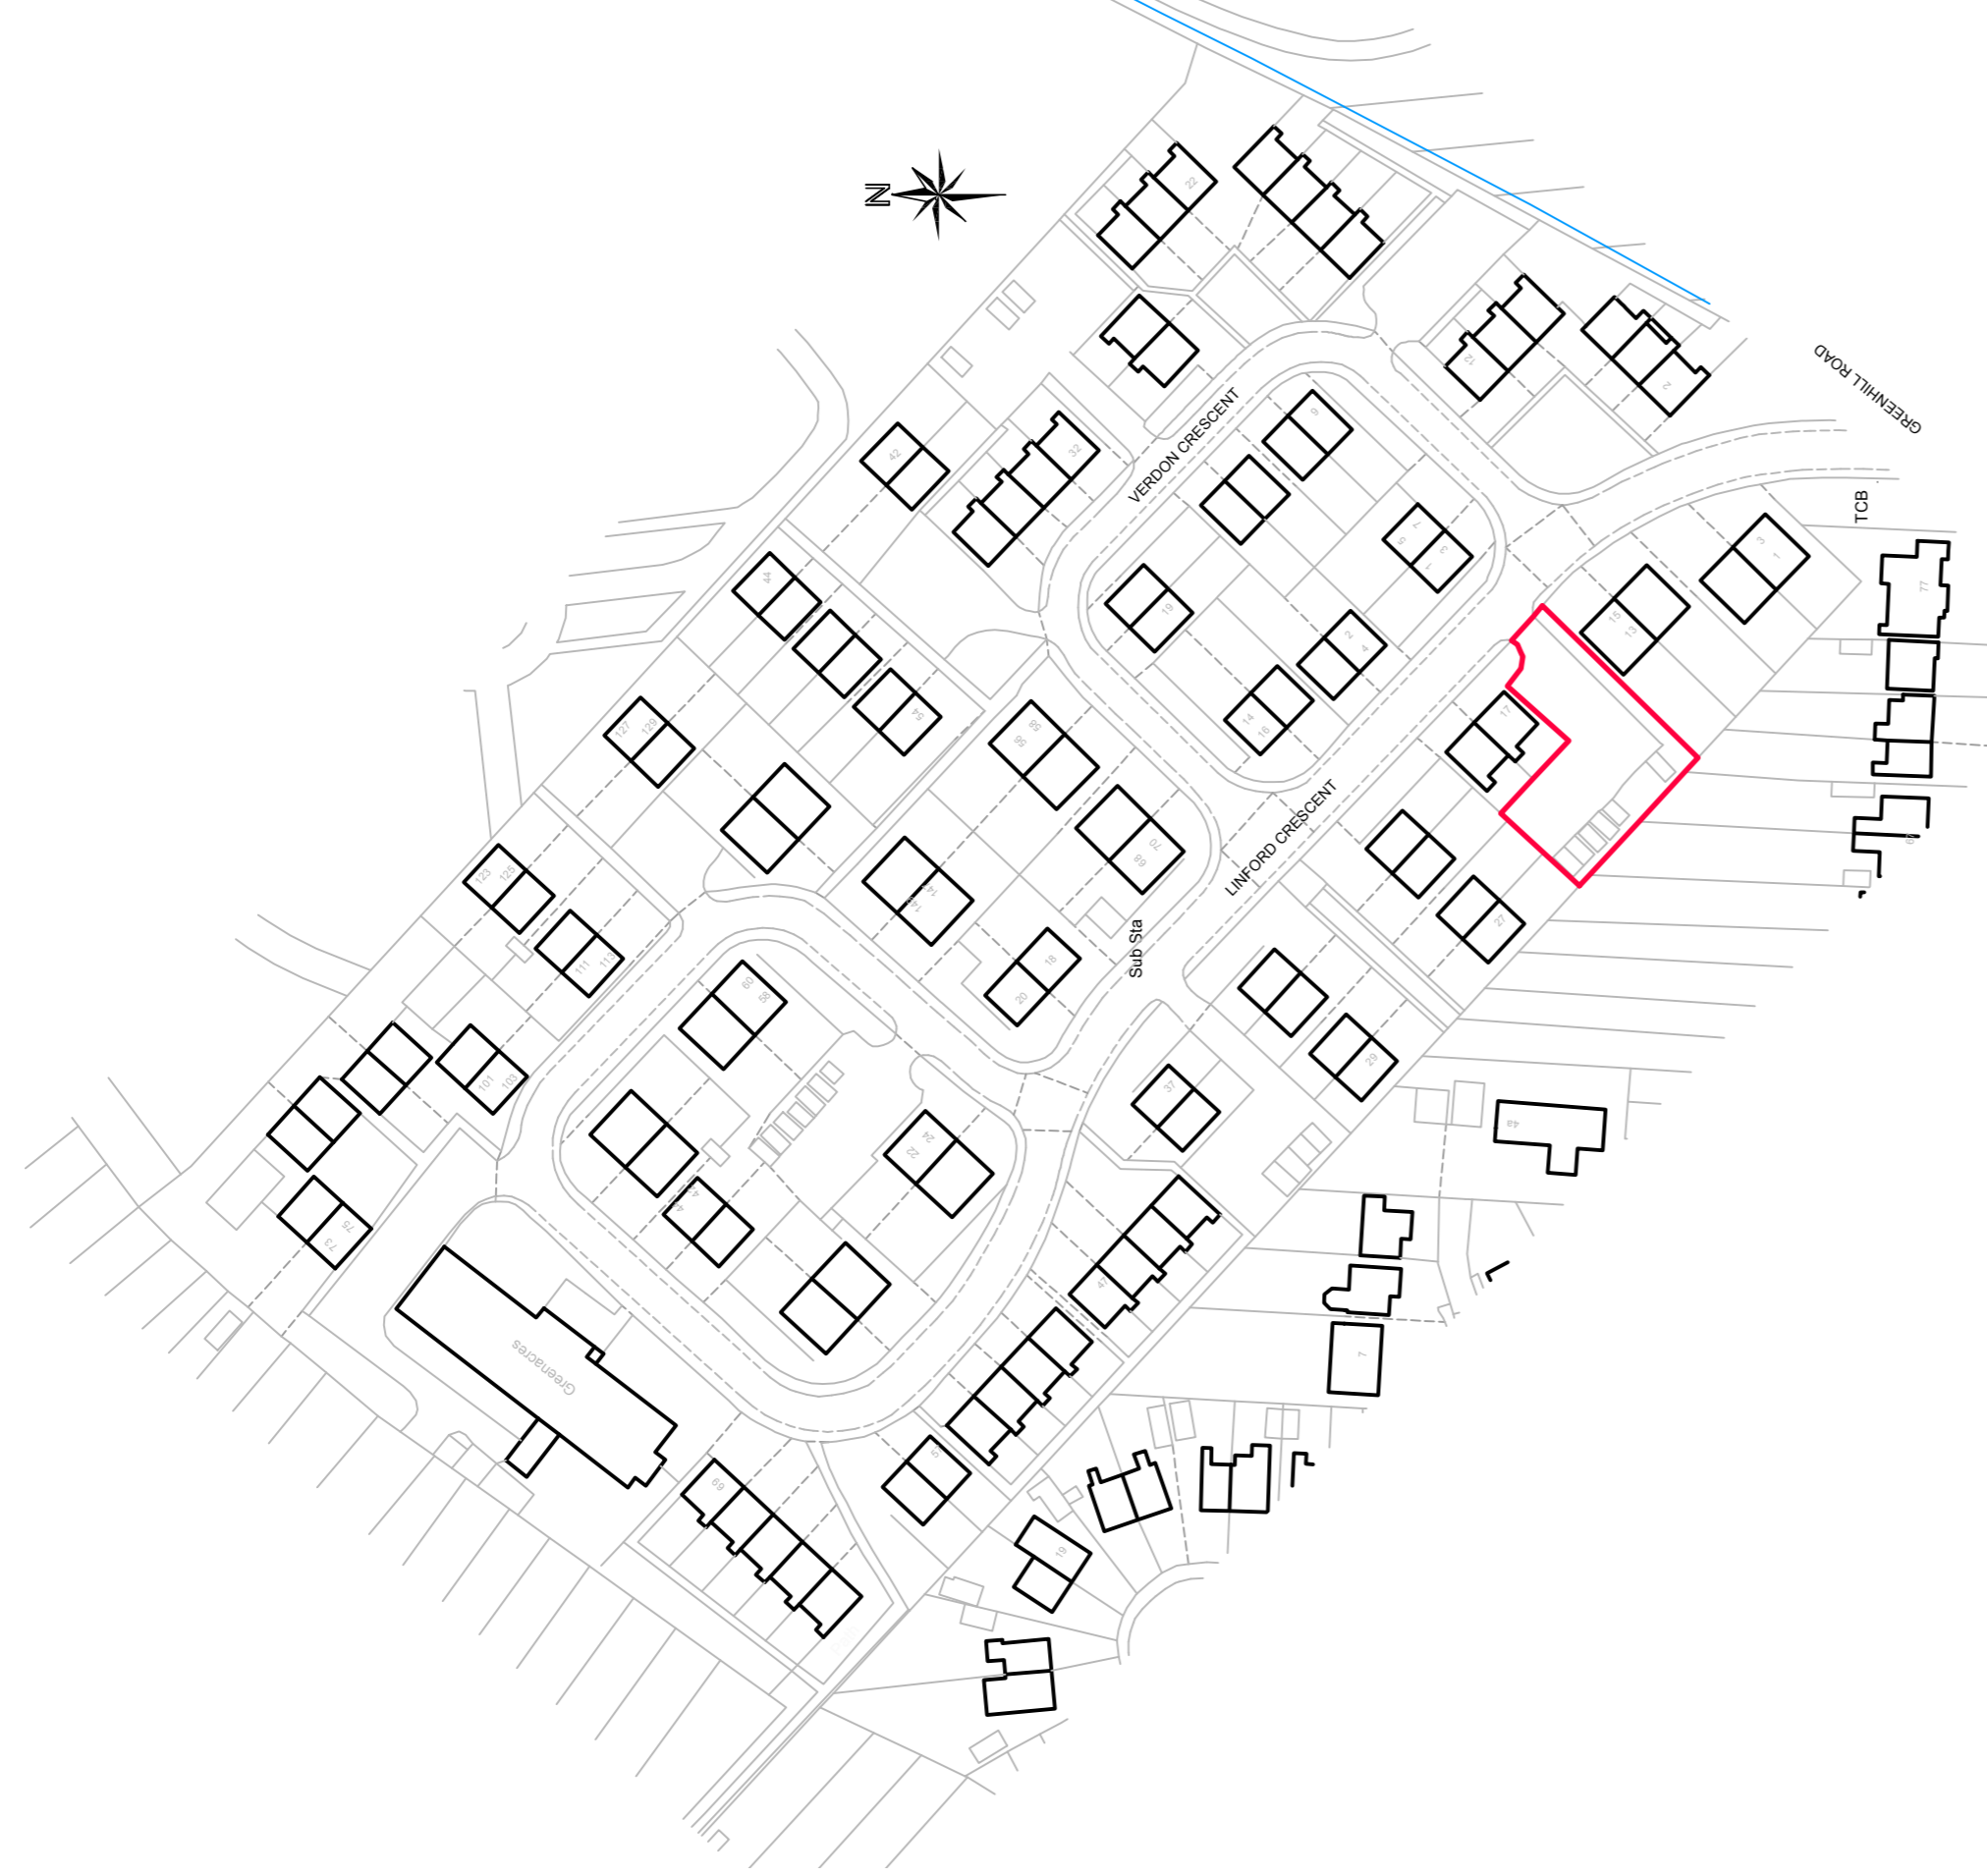


Location Plan 1-1250

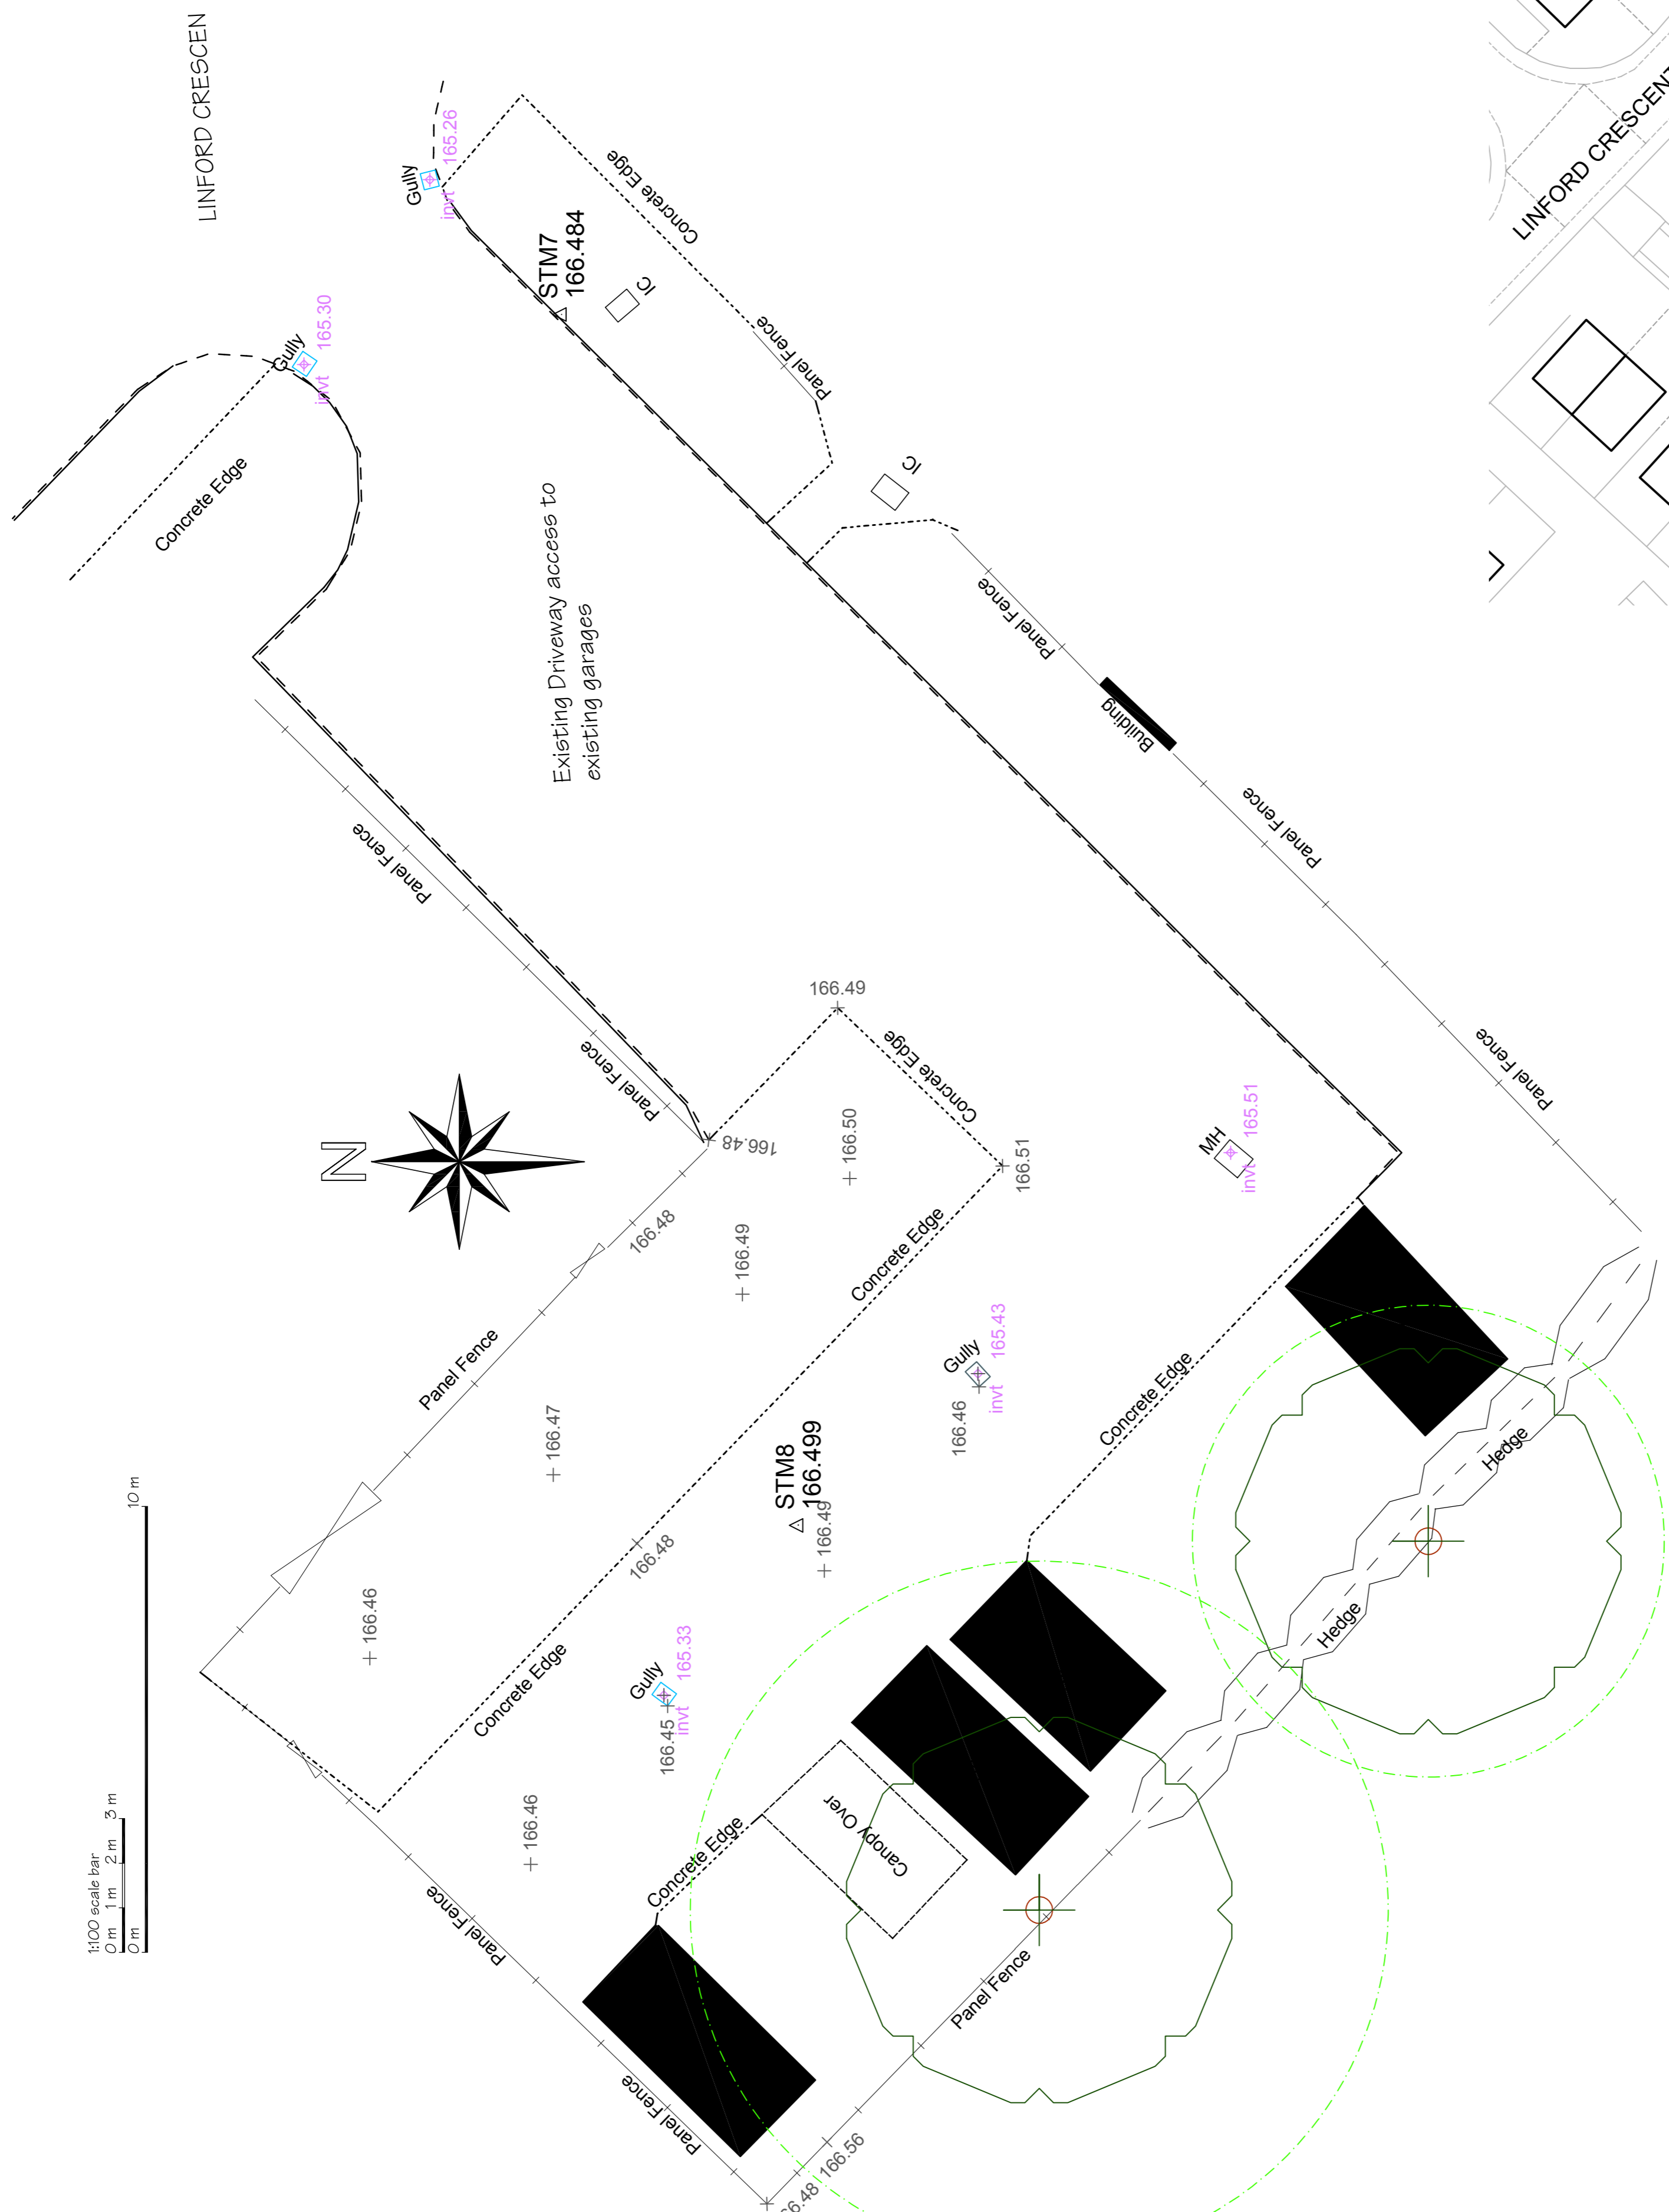

Existing Site Layout Plan 1-100




Existing Fence Line Junction/Boundary




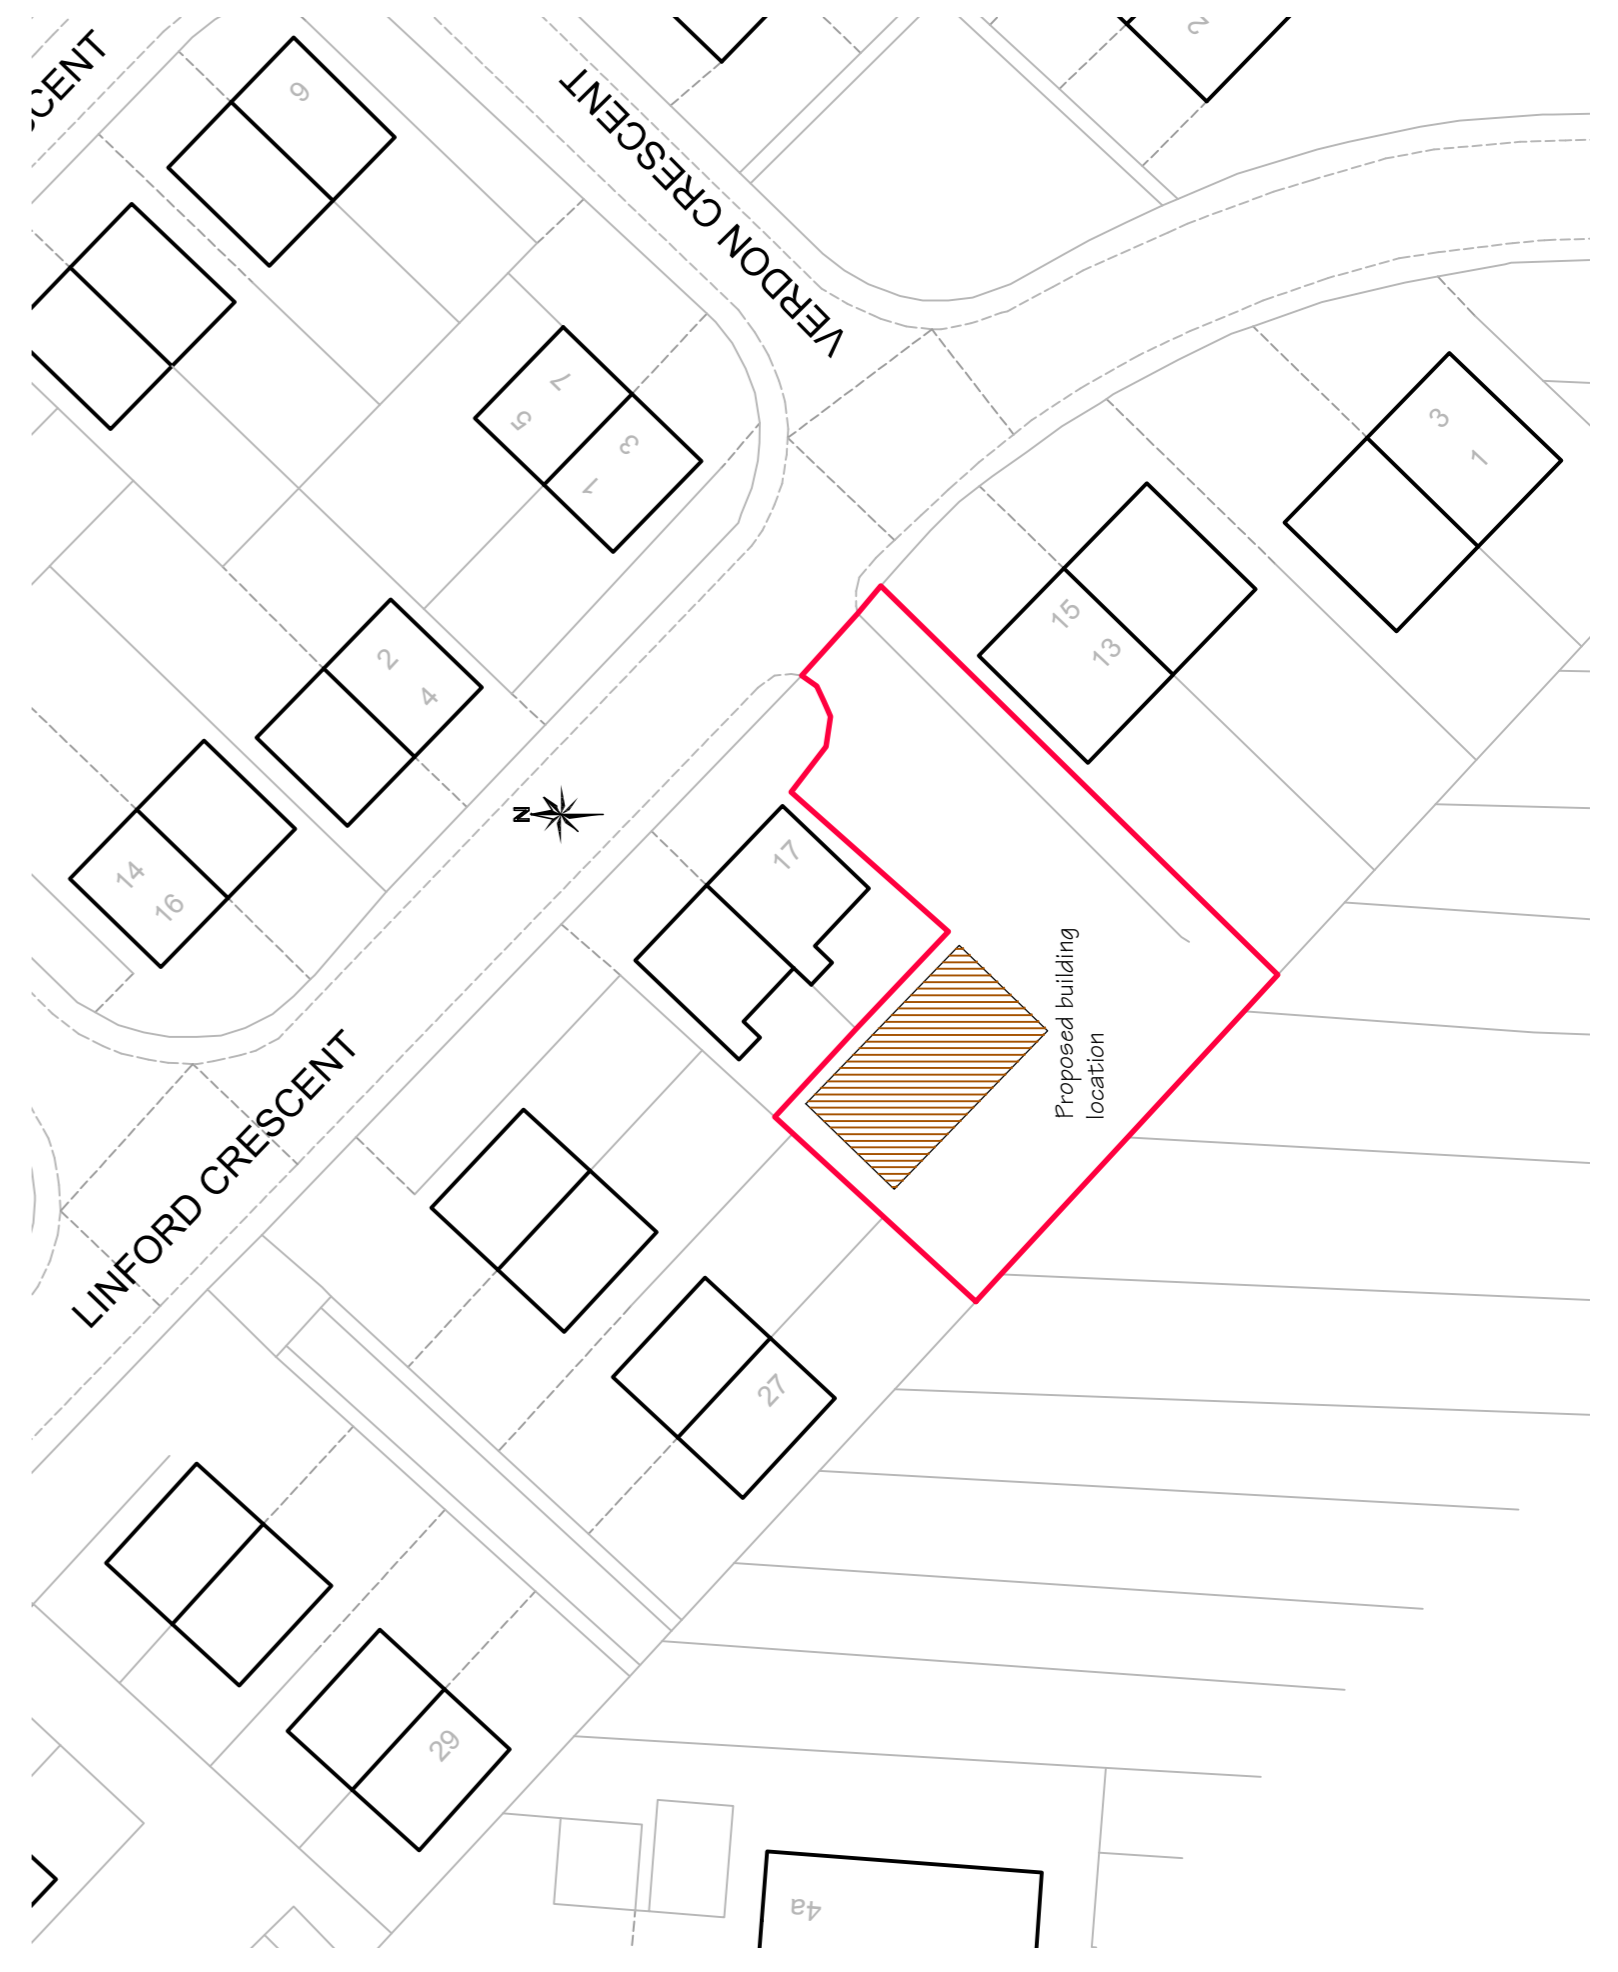


Site Block Plan 1-500


REV	DATE	DETAILS
CRESSWELL PROPERTY SURVEYS LIMITED CHARTERED BUILDING SURVEYORS ARCHITECTURAL & STRUCTURAL CONSULTANTS		
CLIENT	- NWLDC -	
SCHEME	- Proposed Community Centre Site No 4	
TITLE	- Greenacres Linford Crescent Greenhill Existing + Block Plan Drawing	
DATE	June 2016	SCALE - 1:100 @ A1
		DRAWING NO. - A2553/E01
		REV. -
SYCAMORE FARM MAIN STREET BARSBY LEICESTERSHIRE, LE17 4RH Telephone: 01664 892525 www.cresswell-property-surveys.com Email: info@cresswell-property-surveys.com © Copyright Reserved. No unauthorised reproduction without permission.		

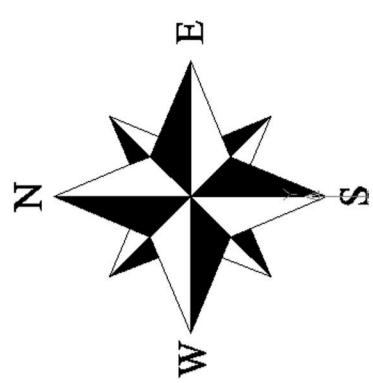

SITE B - STALEY AVE

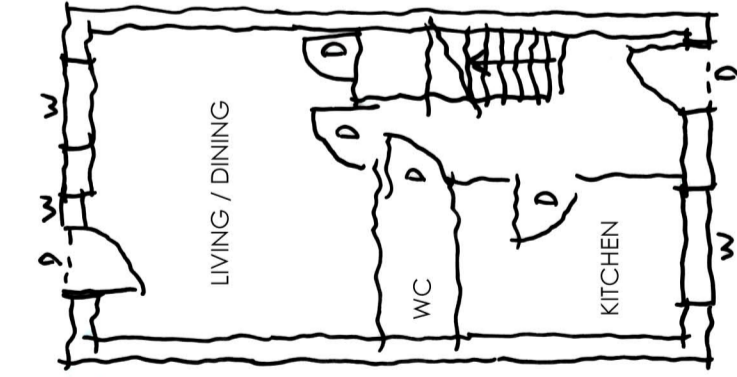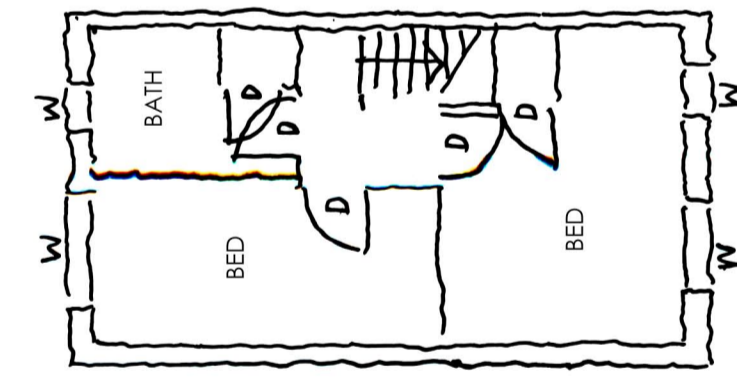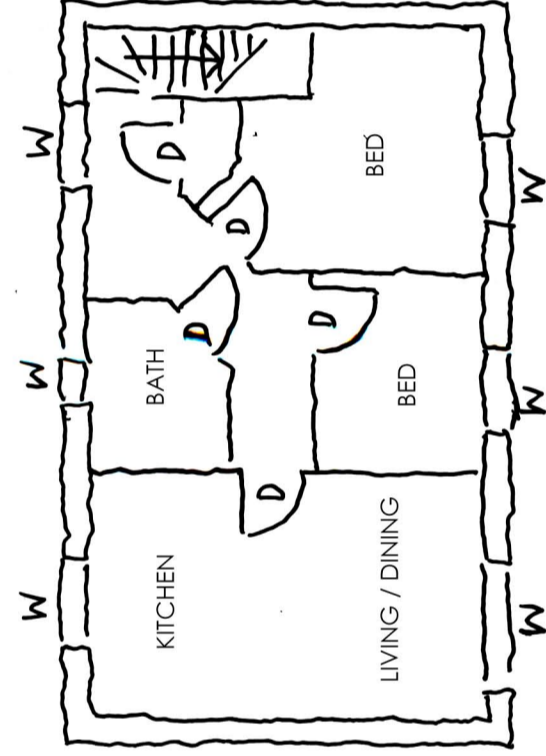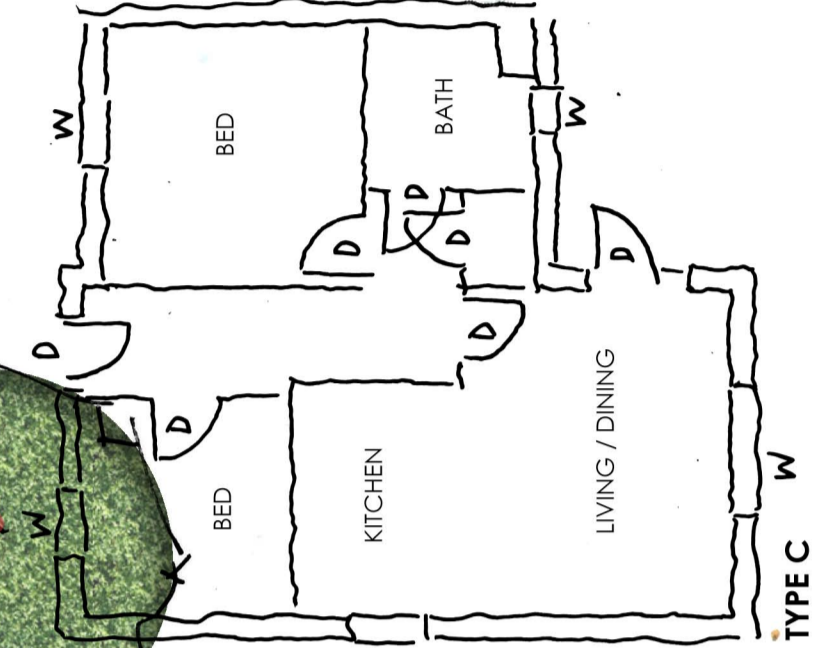

TYPICAL LAYOUTS (1/100)

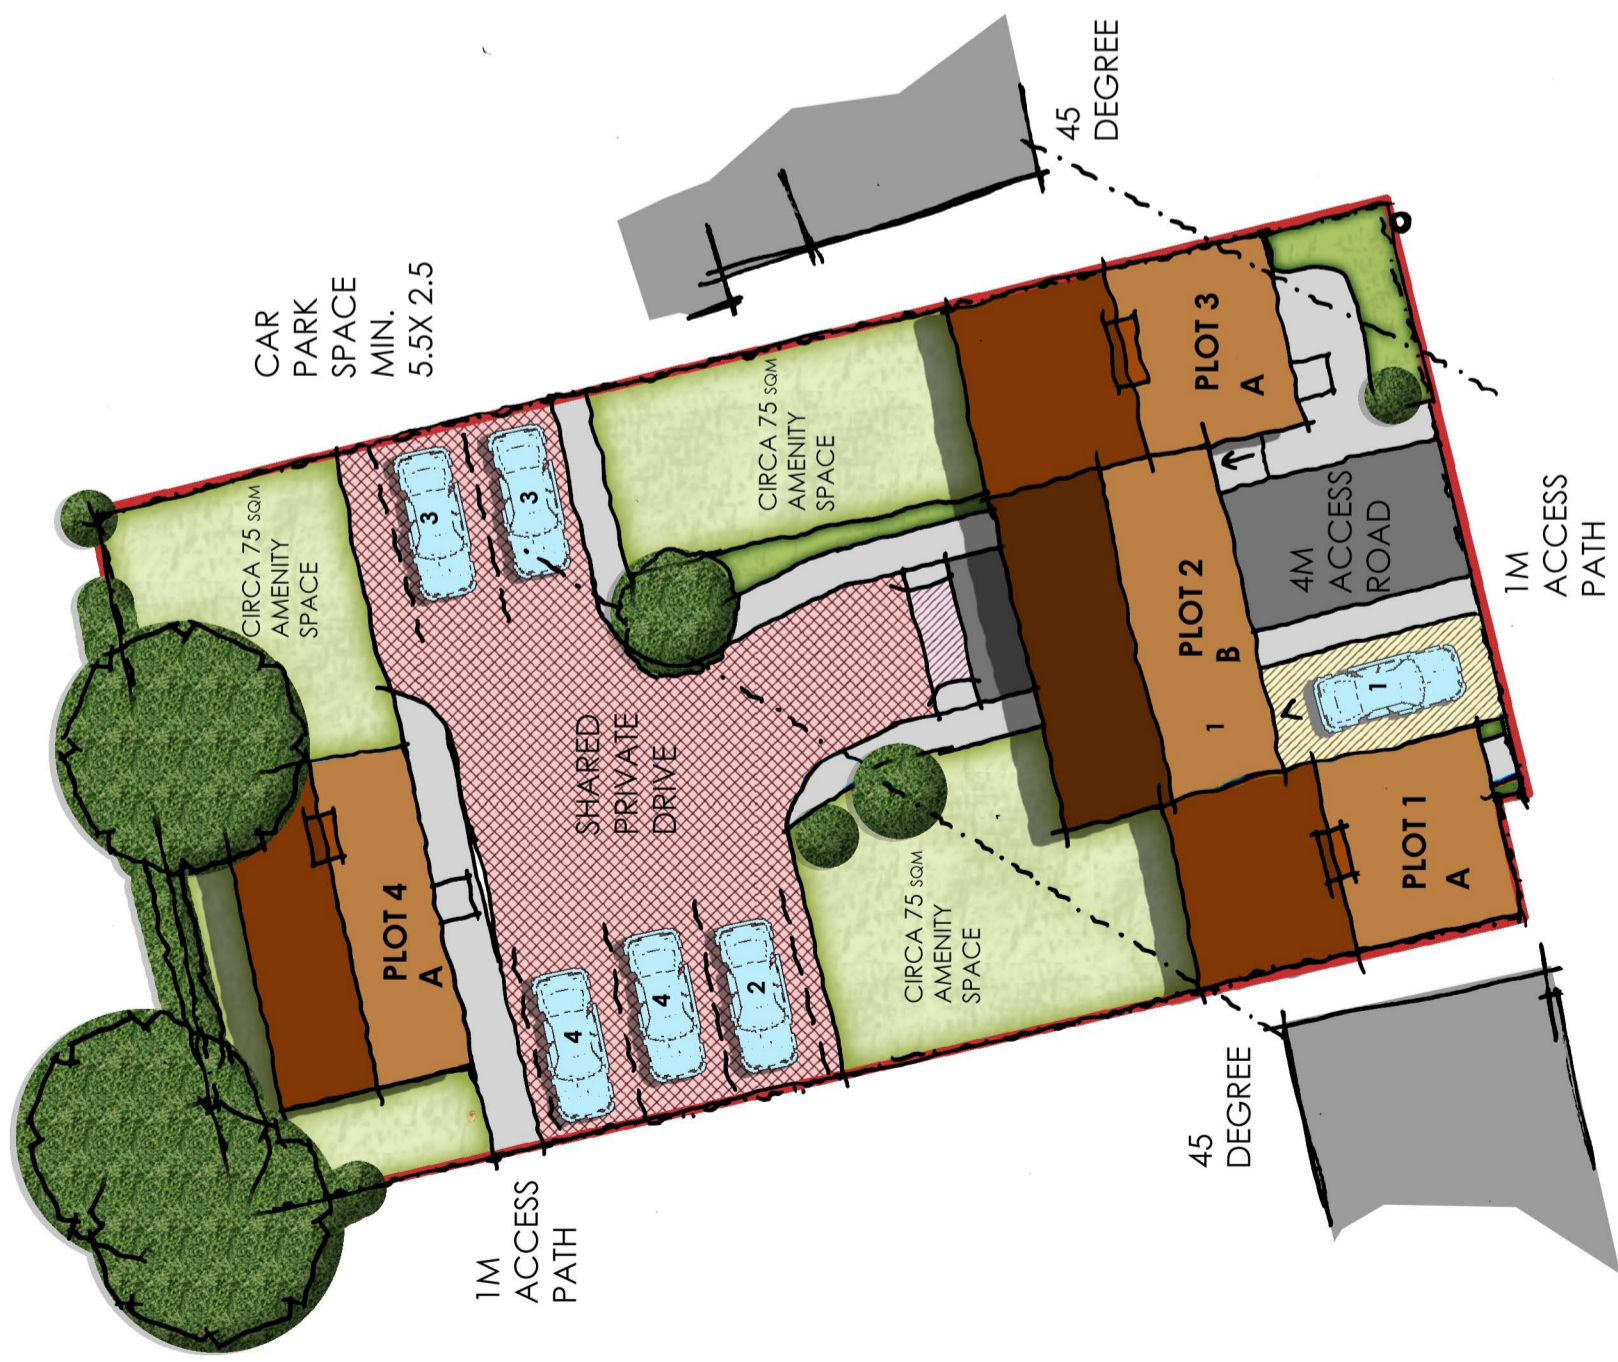

SITE A - SMEDLEY CLOSE

SITE A - SMEDLEY CLOSE

PLOT 1, 3 & 4
 75 SQM / 811 SQFT
 2 BED 4 PERSON
 AMENITY SPACE CIRCA 75SQM
 2 NUMBER VEHICLE SPACE
 2 STOREY

PLOT 2
 58 SQM / 622 SQFT
 1 BED 2 PERSON - APARTMENT
 AMENITY SPACE CIRCA 10 SQM
 1 NUMBER VEHICLE SPACE

SITE B - STALEY AVE

PLOT 1, 2, 3 & 4
 70 SQM / 753 SQFT
 2 BED 4 PERSON
 AMENITY SPACE CIRCA 75SQM
 2 NUMBER VEHICLE SPACE
 BUNGALOW

DSA-16127-FEAS-AL-01-A
 1/200 CIRCA @ A2
 SS-150816



Design Studio Architects Ltd
 1B Salisbury Road
 Upper New Walk
 Leicester LE1 7QR
 Tel: 0116 251 0606
 Email: info@designstudioarchitects.co.uk
 Web: www.designstudioarchitects.co.uk